



GROUND FLOOR FRAMING PLAN
T.O.S EL. 99'-7" (U.N.O)

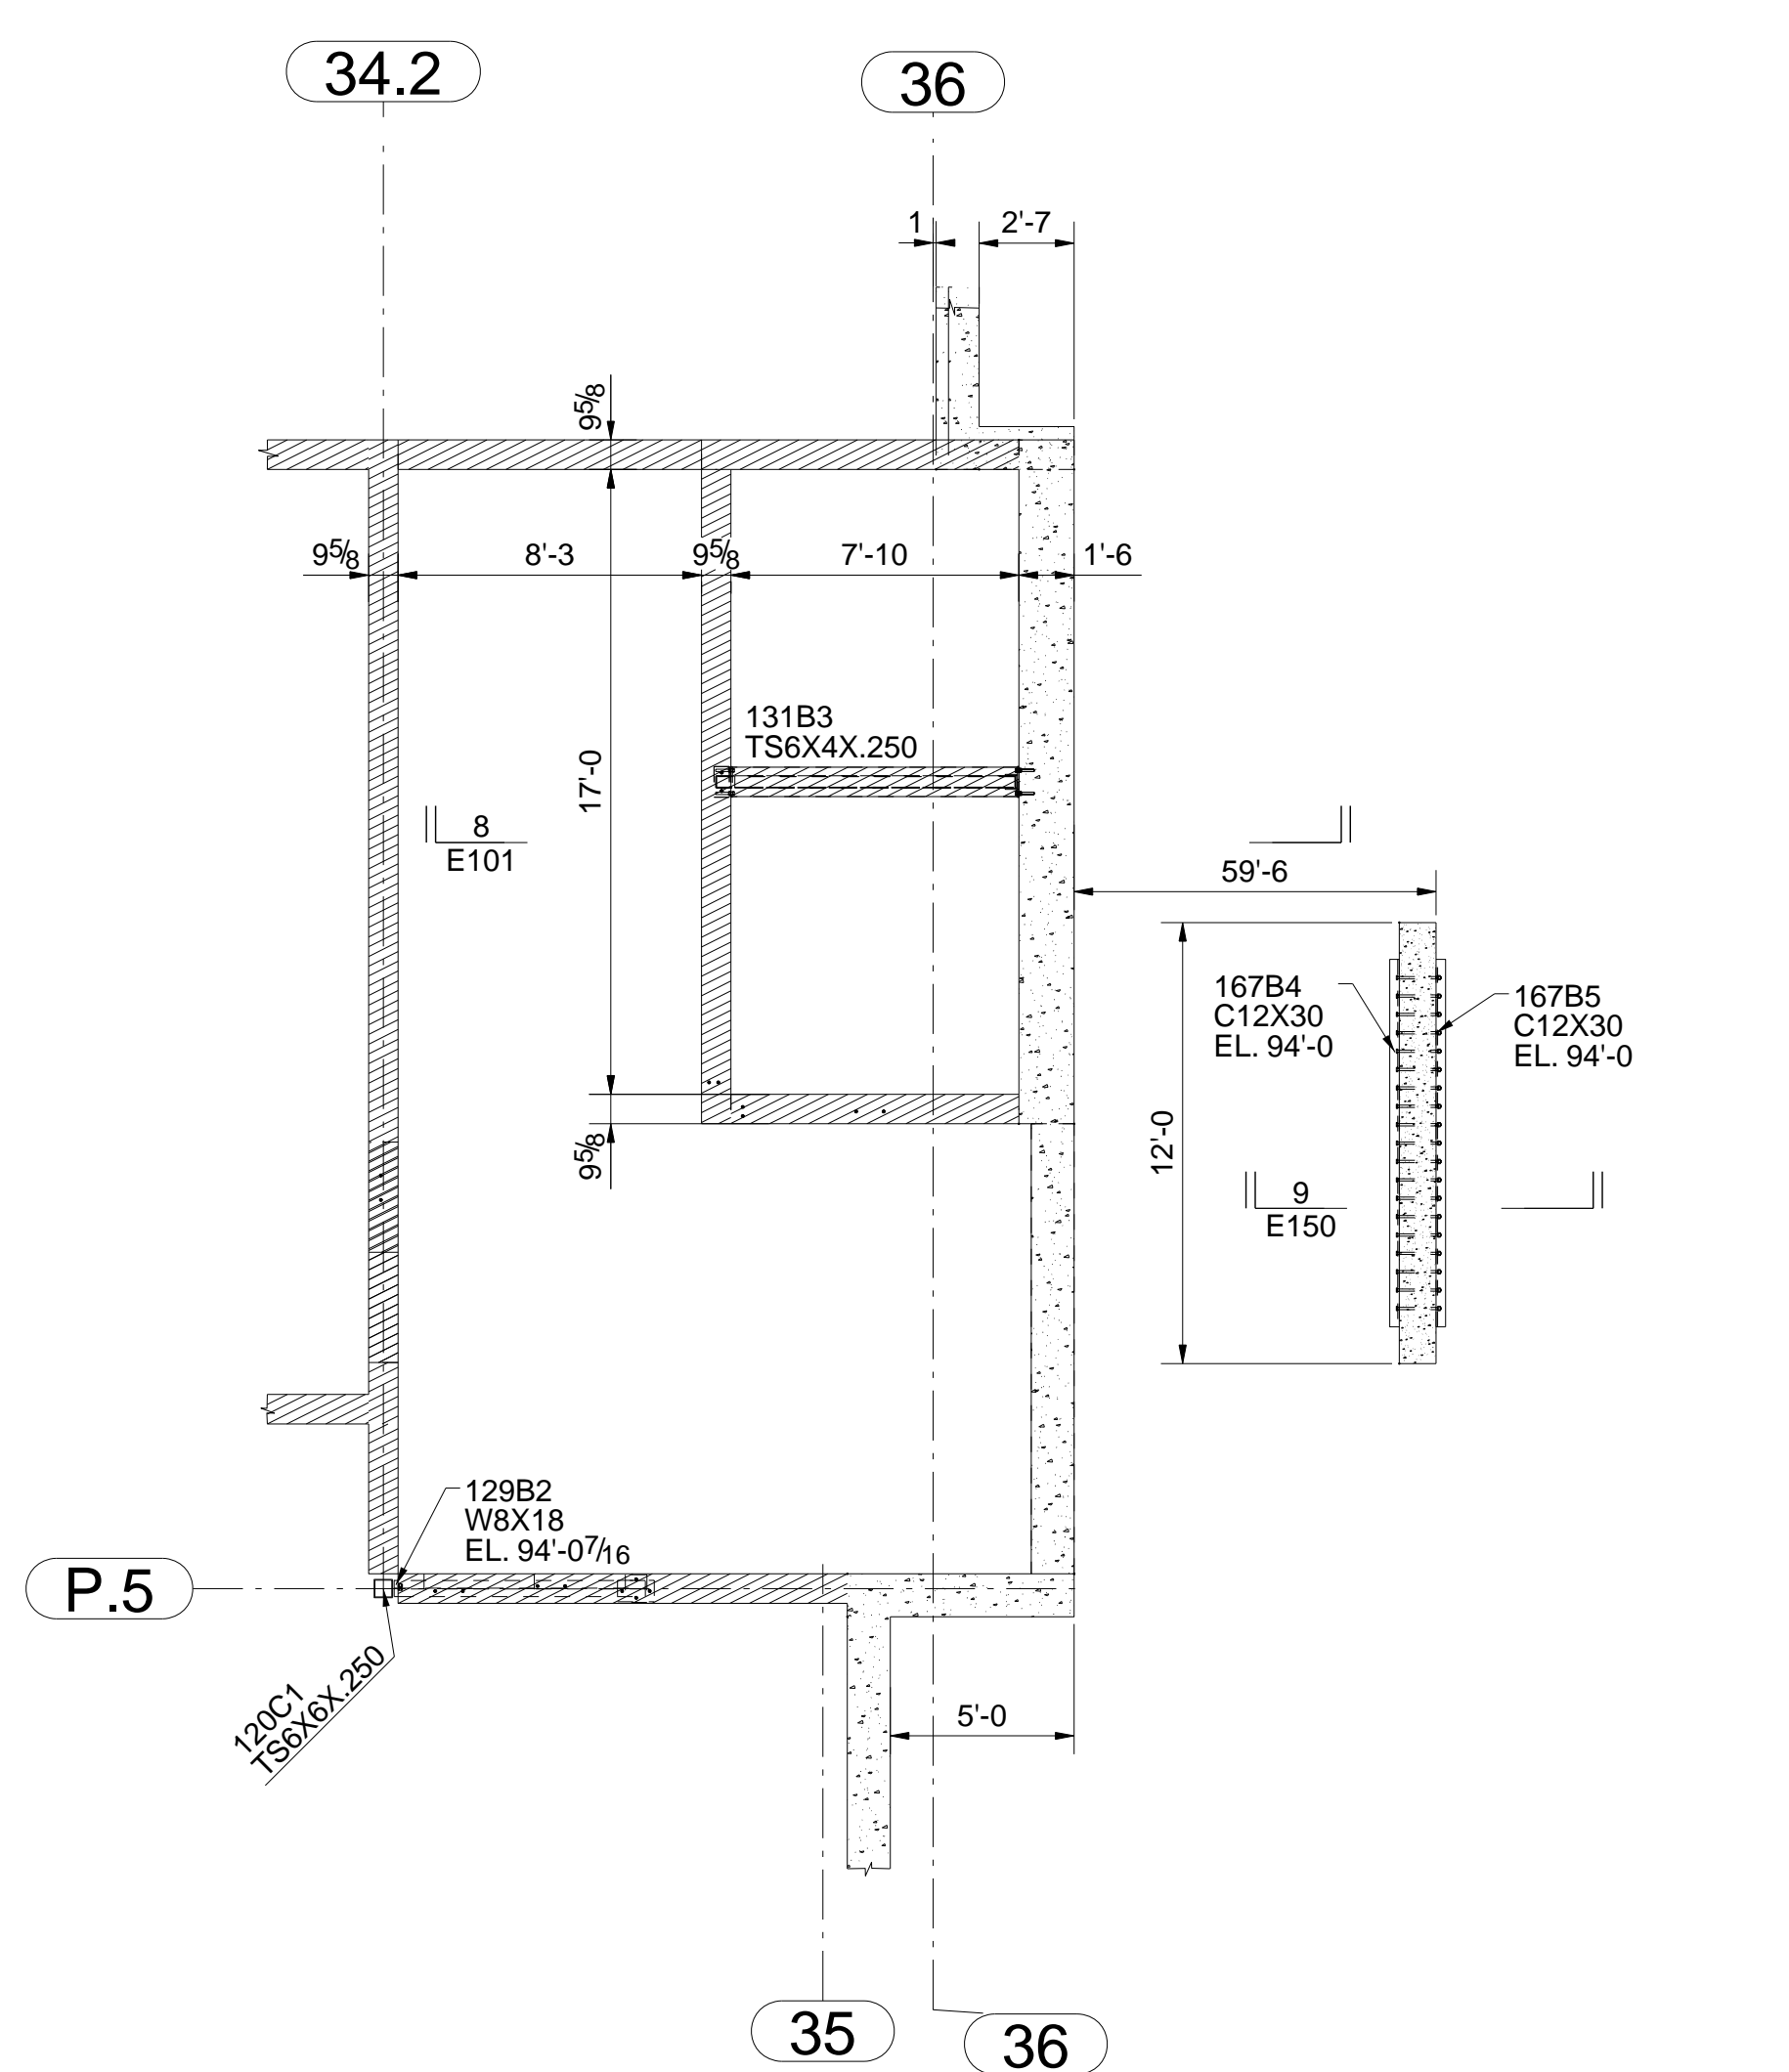


BASEMENT FRAMING PLAN
T.O.S EL. 85'-7" (U.N.O)

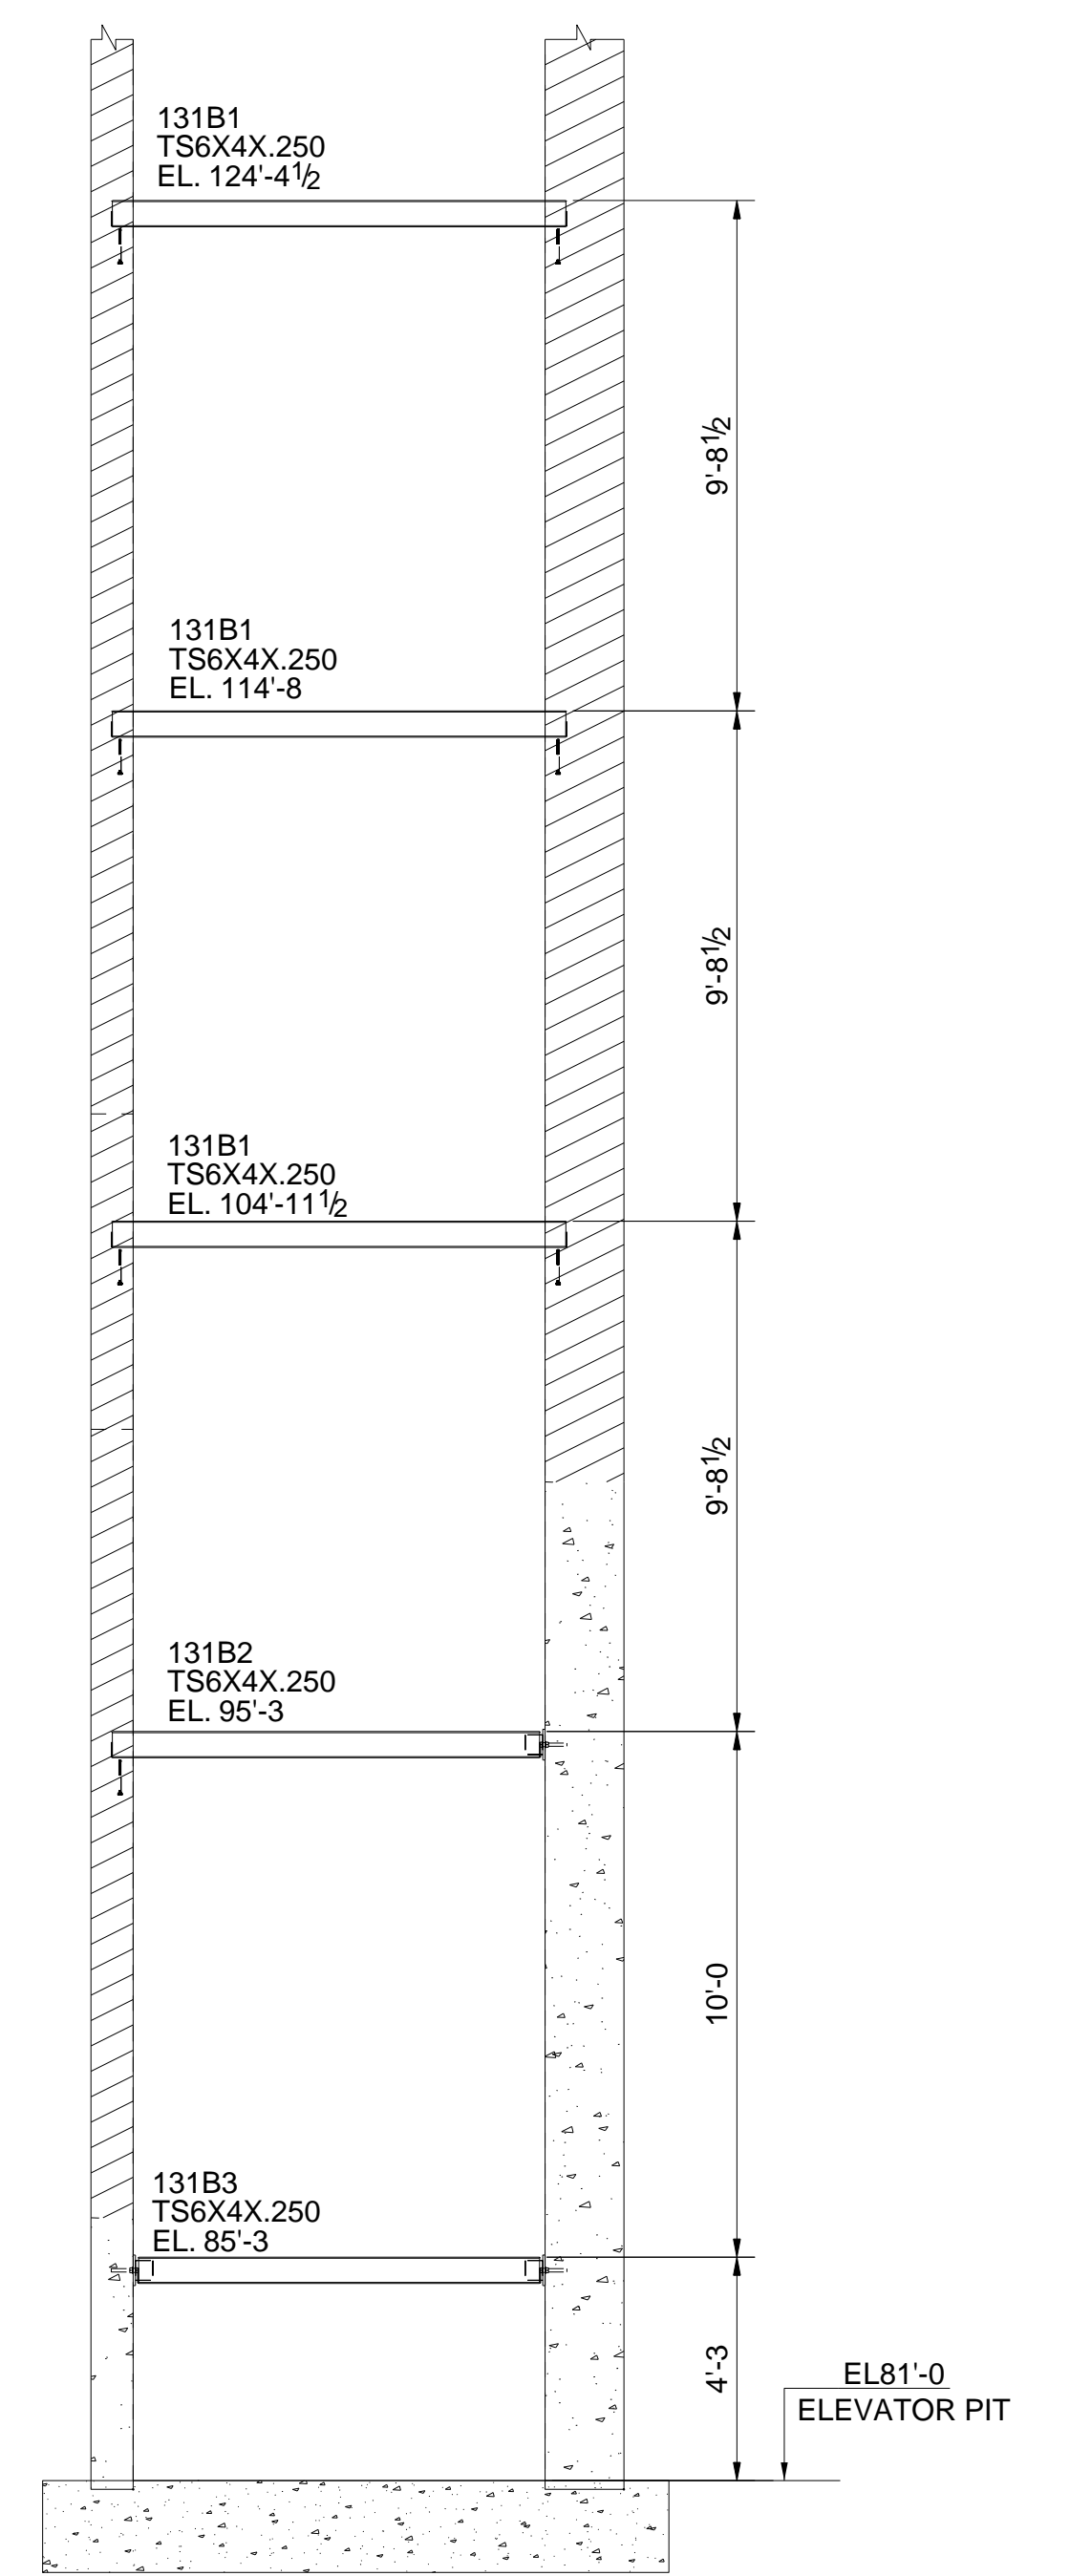

SECTION 8
E101

- NOTE:**
- 1.) ◀ = MOMENT CONNECTION
 - 2.) C = CAMBER AT MID SPAN
 - 3.) S = SLOPED MEMBER
 - 4.) A = ABOVE
 - 5.) DN = DOWN
 - 6.) ALL BOLTS ARE 3/4" Ø A325N (U.N.O)
 - 7.) EOR. = EDGE OF ROOF, EDGE OF ANGLE
 - 8.) EOS. = EDGE OF SLAB.

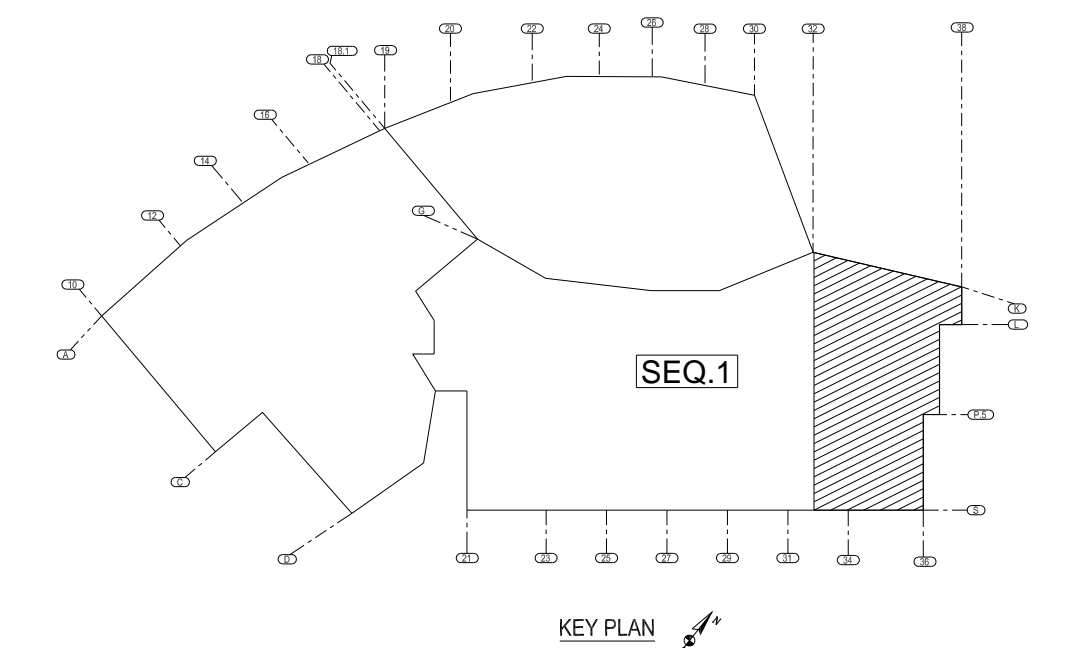

APPROVAL	
SHOP	
FIELD	
REF. DWG.	S102

JOB ORDER NO.	
DRAWING NO.	E101
REV.	1

	REVISIONS △ Revised as marked 04/24/2014 ○ For Field Use 02/17/2014 □ For Approval 12/18/2013	HOLES EDGE DISTANCE WELD ROD STEEL	PREP PAINT DFT NO PAINT WITHIN OF HOLES	DRAWN BY DATE 11/05/2013 CHECKED BY DATE 04/24/2014	GROUND FLOOR FRAMING PLAN