
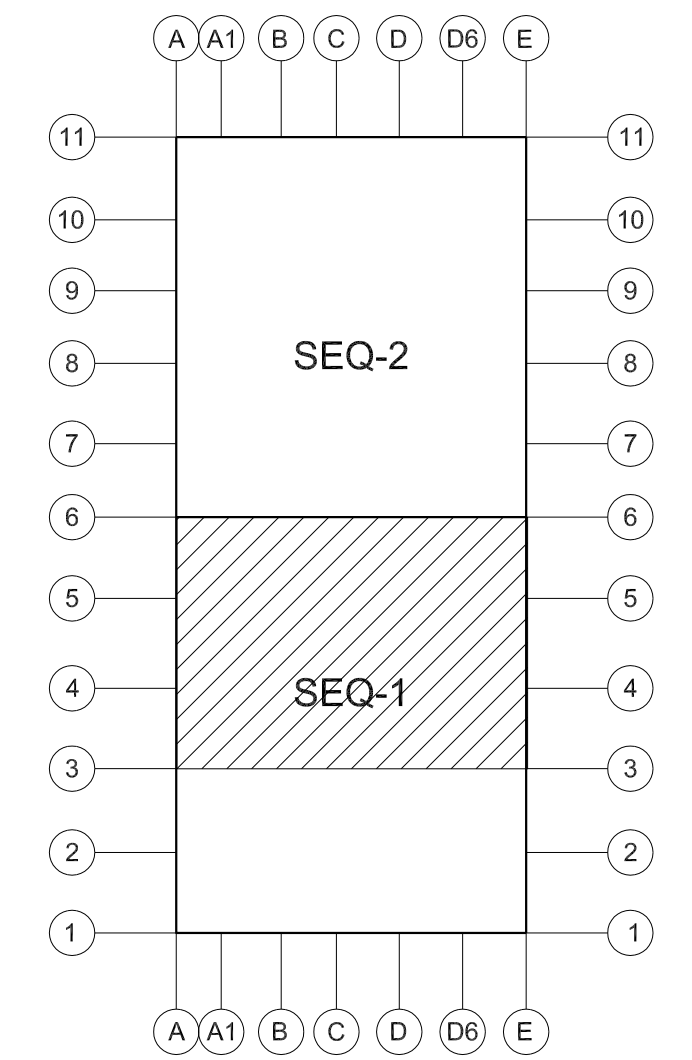


REFER TO SHEET E2007 FOR ELEVATION ALONG GRID A.1

MATCH LINE REFER TO SHEET E2301

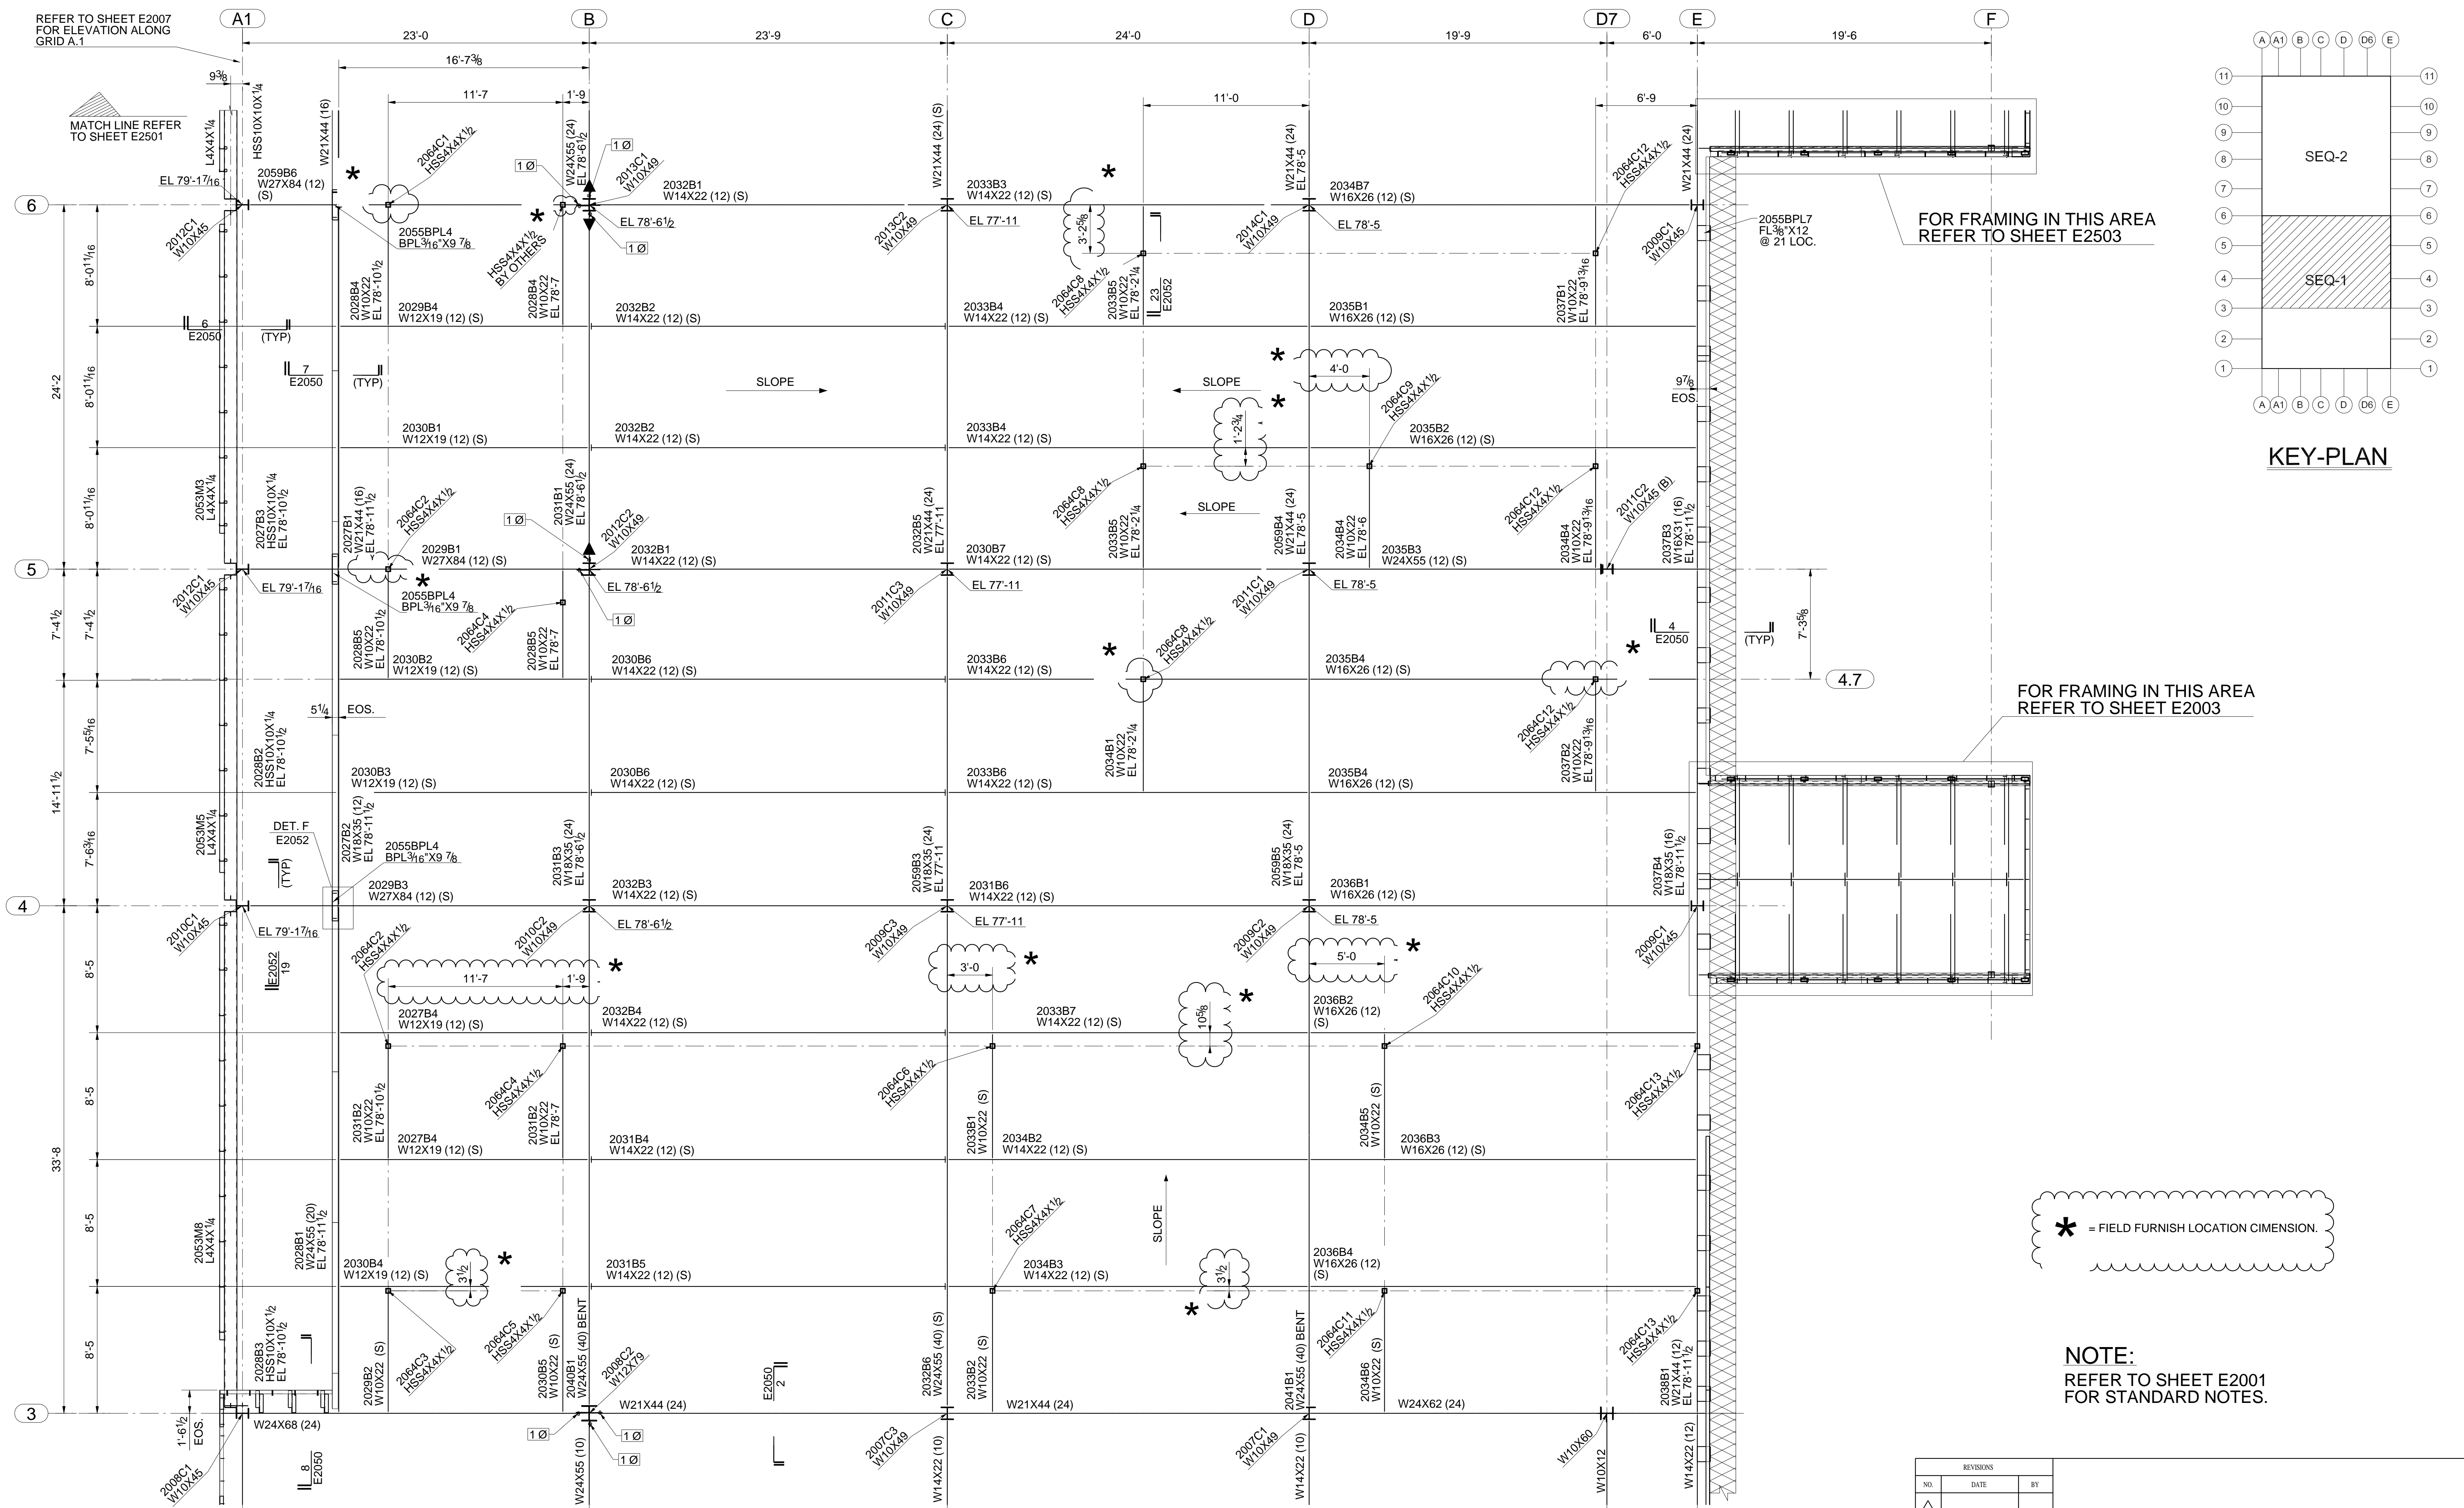

KEY-PLAN


FOR FRAMING IN THIS AREA REFER TO SHEET E2503

FOR FRAMING IN THIS AREA REFER TO SHEET E2003

* = FIELD FURNISH LOCATION DIMENSION.

NOTE:
REFER TO SHEET E2001 FOR STANDARD NOTES.

PARTIAL SECOND FLOOR FRAMING PLAN
T.O.S EL = 79'-6 1/2" U.N.O.

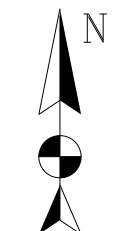

NOTICE TO CONTRACTORS AND ERECTOR
BACK CHARGES FOR CORRECTIVE WORK OR REPLACED MATERIALS WILL NOT BE ACCEPTED UNLESS AUTHORIZED IN WRITING BY POSTEL INTERNATIONAL INC. BEFORE SUCH COSTS ARE INCURRED

For Field Use

REF.DWG. S2.03

REVISIONS		
NO.	DATE	BY
1	10/25/2013	S.K
2	01/06/2014	CUST.
		PROJ.

DRAWN BY: 09/20/2013	CHECK BY: 01/06/2014	JOB NO.	SHEET NO. E2002
-------------------------	-------------------------	---------	--------------------

Title Block