


1 SECTION
E112

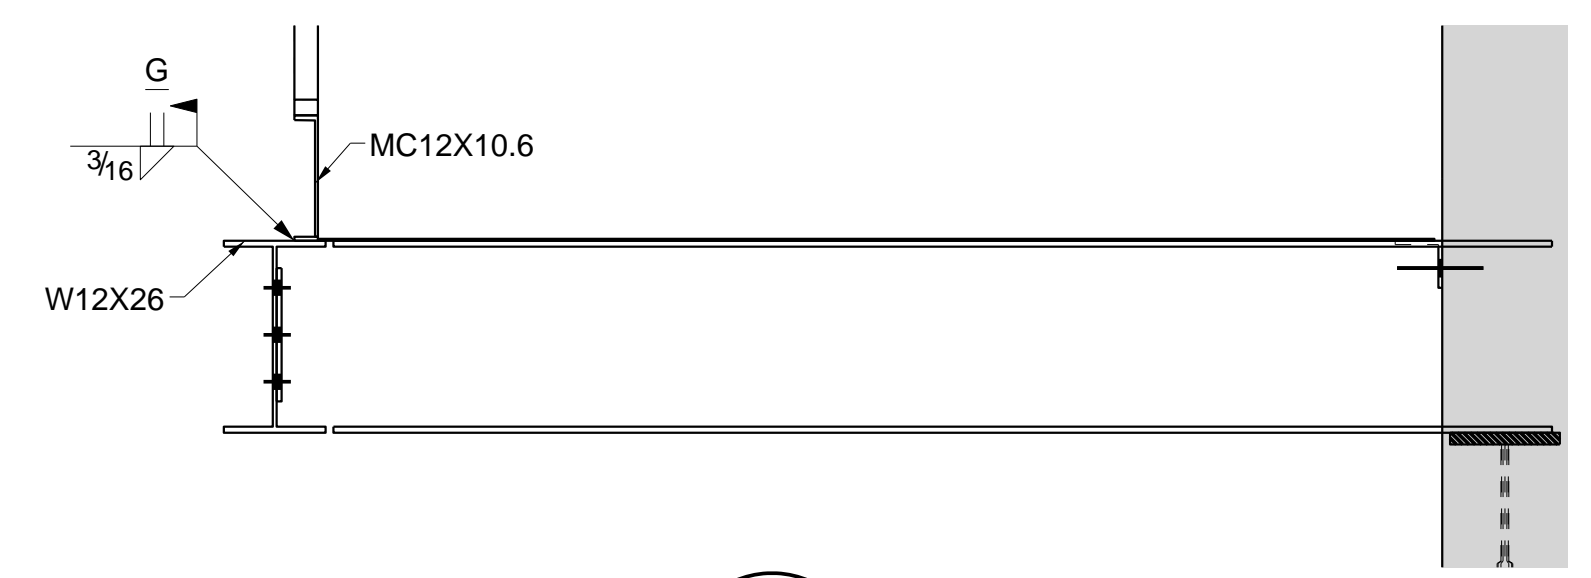

1 SECTION
E156

REVISIONS	DATE	DESCRIPTION
△		
△		
0	07/07/2014	For Field Used
△	01/17/2014	For Approval

HOLES	PREP	DRAWN BY
EDGE DISTANCE	PAINT	DATE 11/22/2013
WELD ROD	DFT	CHECKED BY
STEEL	NO PAINT WITHIN	DATE 07/07/2014

STAIR SECTION

ARCHITECT
ANNETTE MILLER ARCHITECTS, INC.
ENGINEER
SHELL+MEYER ASSOCIATES, INC.
CONTRACTOR
MONARCH CONSTRUCTION CO.

APPROVAL
SHOP
FIELD
REF. DWG. E112 & E113

JOB ORDER NO.
DRAWING NO. E156
REV. 0