


**ONE - LADDER - 21285LD**  
**GALVANIZED**

**Shop Notes:**  
 Holes (UNO): 13/160  
 Connection Type (UNO): SNUG TIGHT  
 Bolts (UNO): 3/40 A325N  
 Shop Primer (UNO): GALV  
 Surface Preparation (UNO): XXX  
 Tolerance (UNO): 1/16"


**BILL OF MATERIAL**

Total weight : 517

Seq #s	Seq Qty	Qty Total	Piece Mark	Description	Length	Steel Grade	Remarks	Advance Mill #
21M	1	1	21285LD	FL1/2"X3"	17'-4 7/16"	A36		
		3	a367	L4X4X3/8	1'-2"	A36		
		3	a374	L4X4X3/8	1'-2"	A36		
		8	m49	ROD7/8"	1'-4"	A36	SLIPNOT COATING	
		14	m54	ROD7/8"	1'-4"	A36	SLIPNOT COATING	
		9	m68	ROD7/8"	1'-4"	A36	SLIPNOT COATING	
		2	p380	FL1/2"X3"	9'-4 7/16"	A36		
		1	p381	FL1/2"X3"	17'-4 7/16"	A36		
		6	p457	FL1/2"X3"	2'-4"	A36		
		2	p669	FL1/2"X3"	2'-4"	A36		
				Shop Bolts				

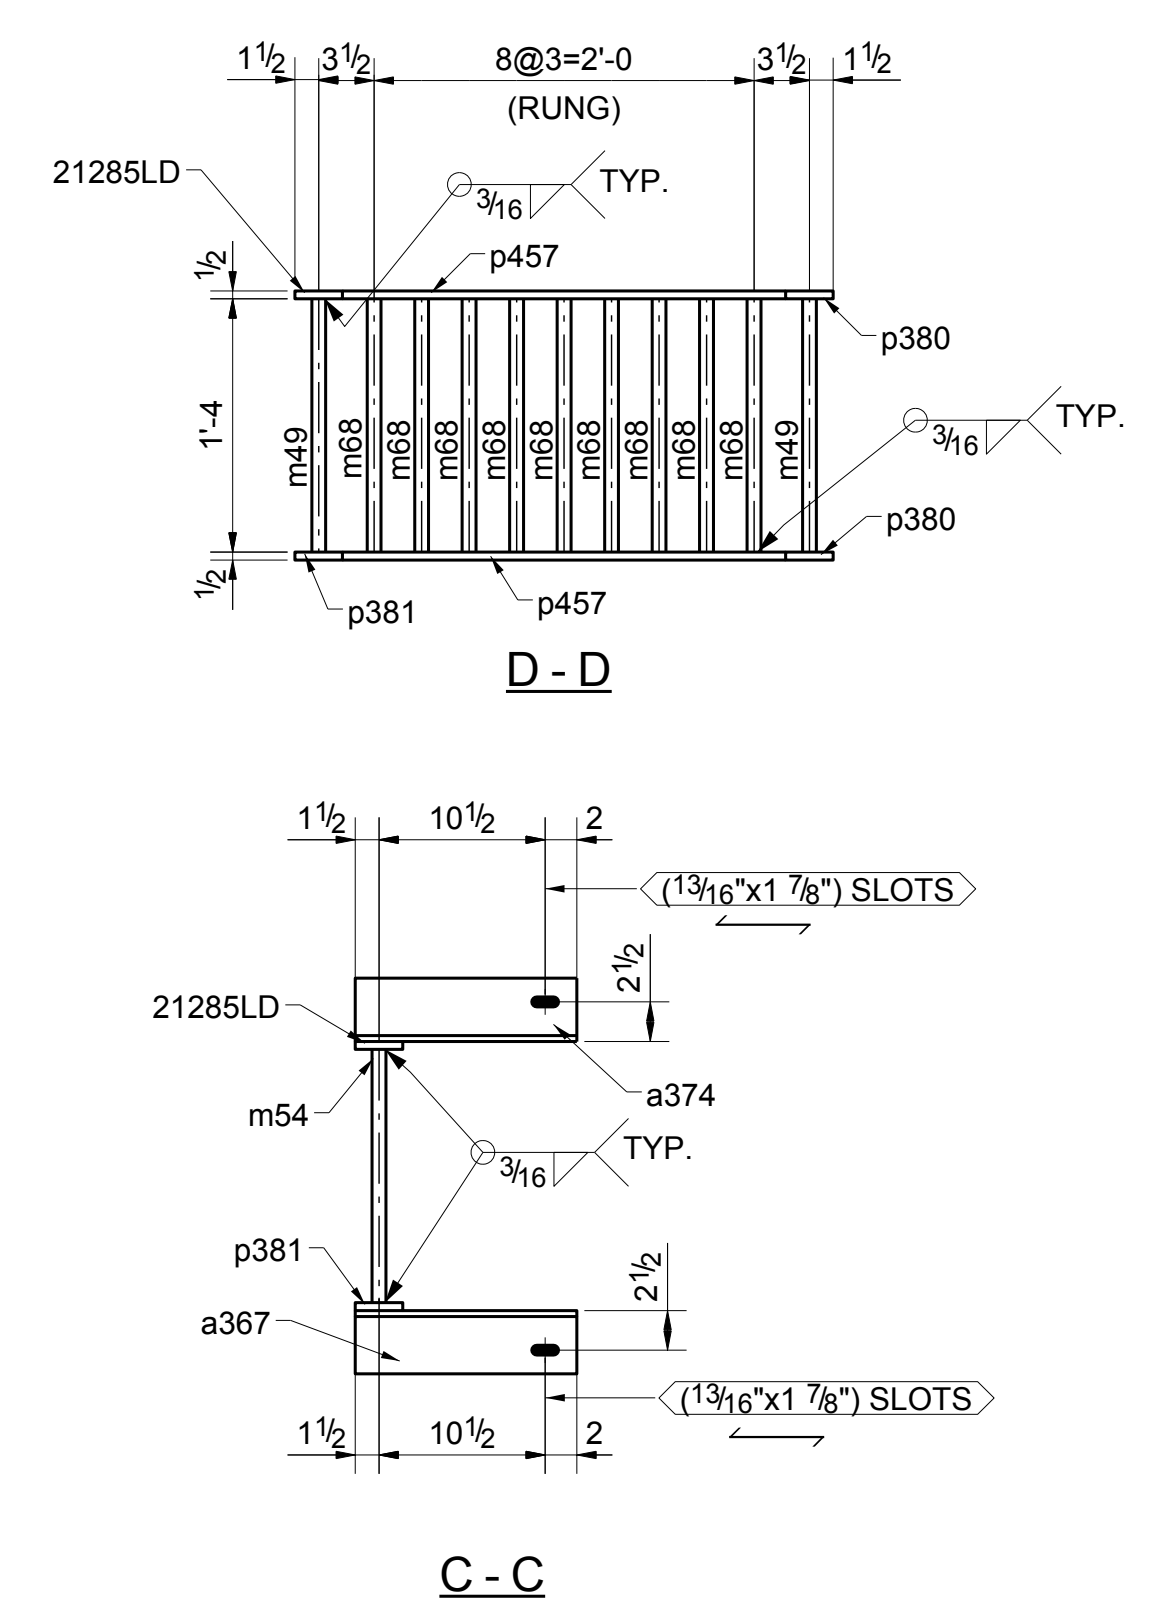

REF ERECTION : ME21012

				 Certified Member	
Project		SAGANING EAGLES LANDING CASINO			
Location		2690 WORTH ROAD STANDISH, MI 48658			
Architect		JCJ ARCHITECTURE			
Purchaser		SPENCE BROTHERS			
Title		LADDER DETAIL			
0	04/23/2018	PR	For Fabrication		
A	01/03/2018	PR	For Approval		
REV	DATE #	BY	REVISION	Drawn By NHA	Sheet No. 21285
				Chkd By NR	
				Job No. 17-1-164	