



MATCH LINE
SEE-AB4

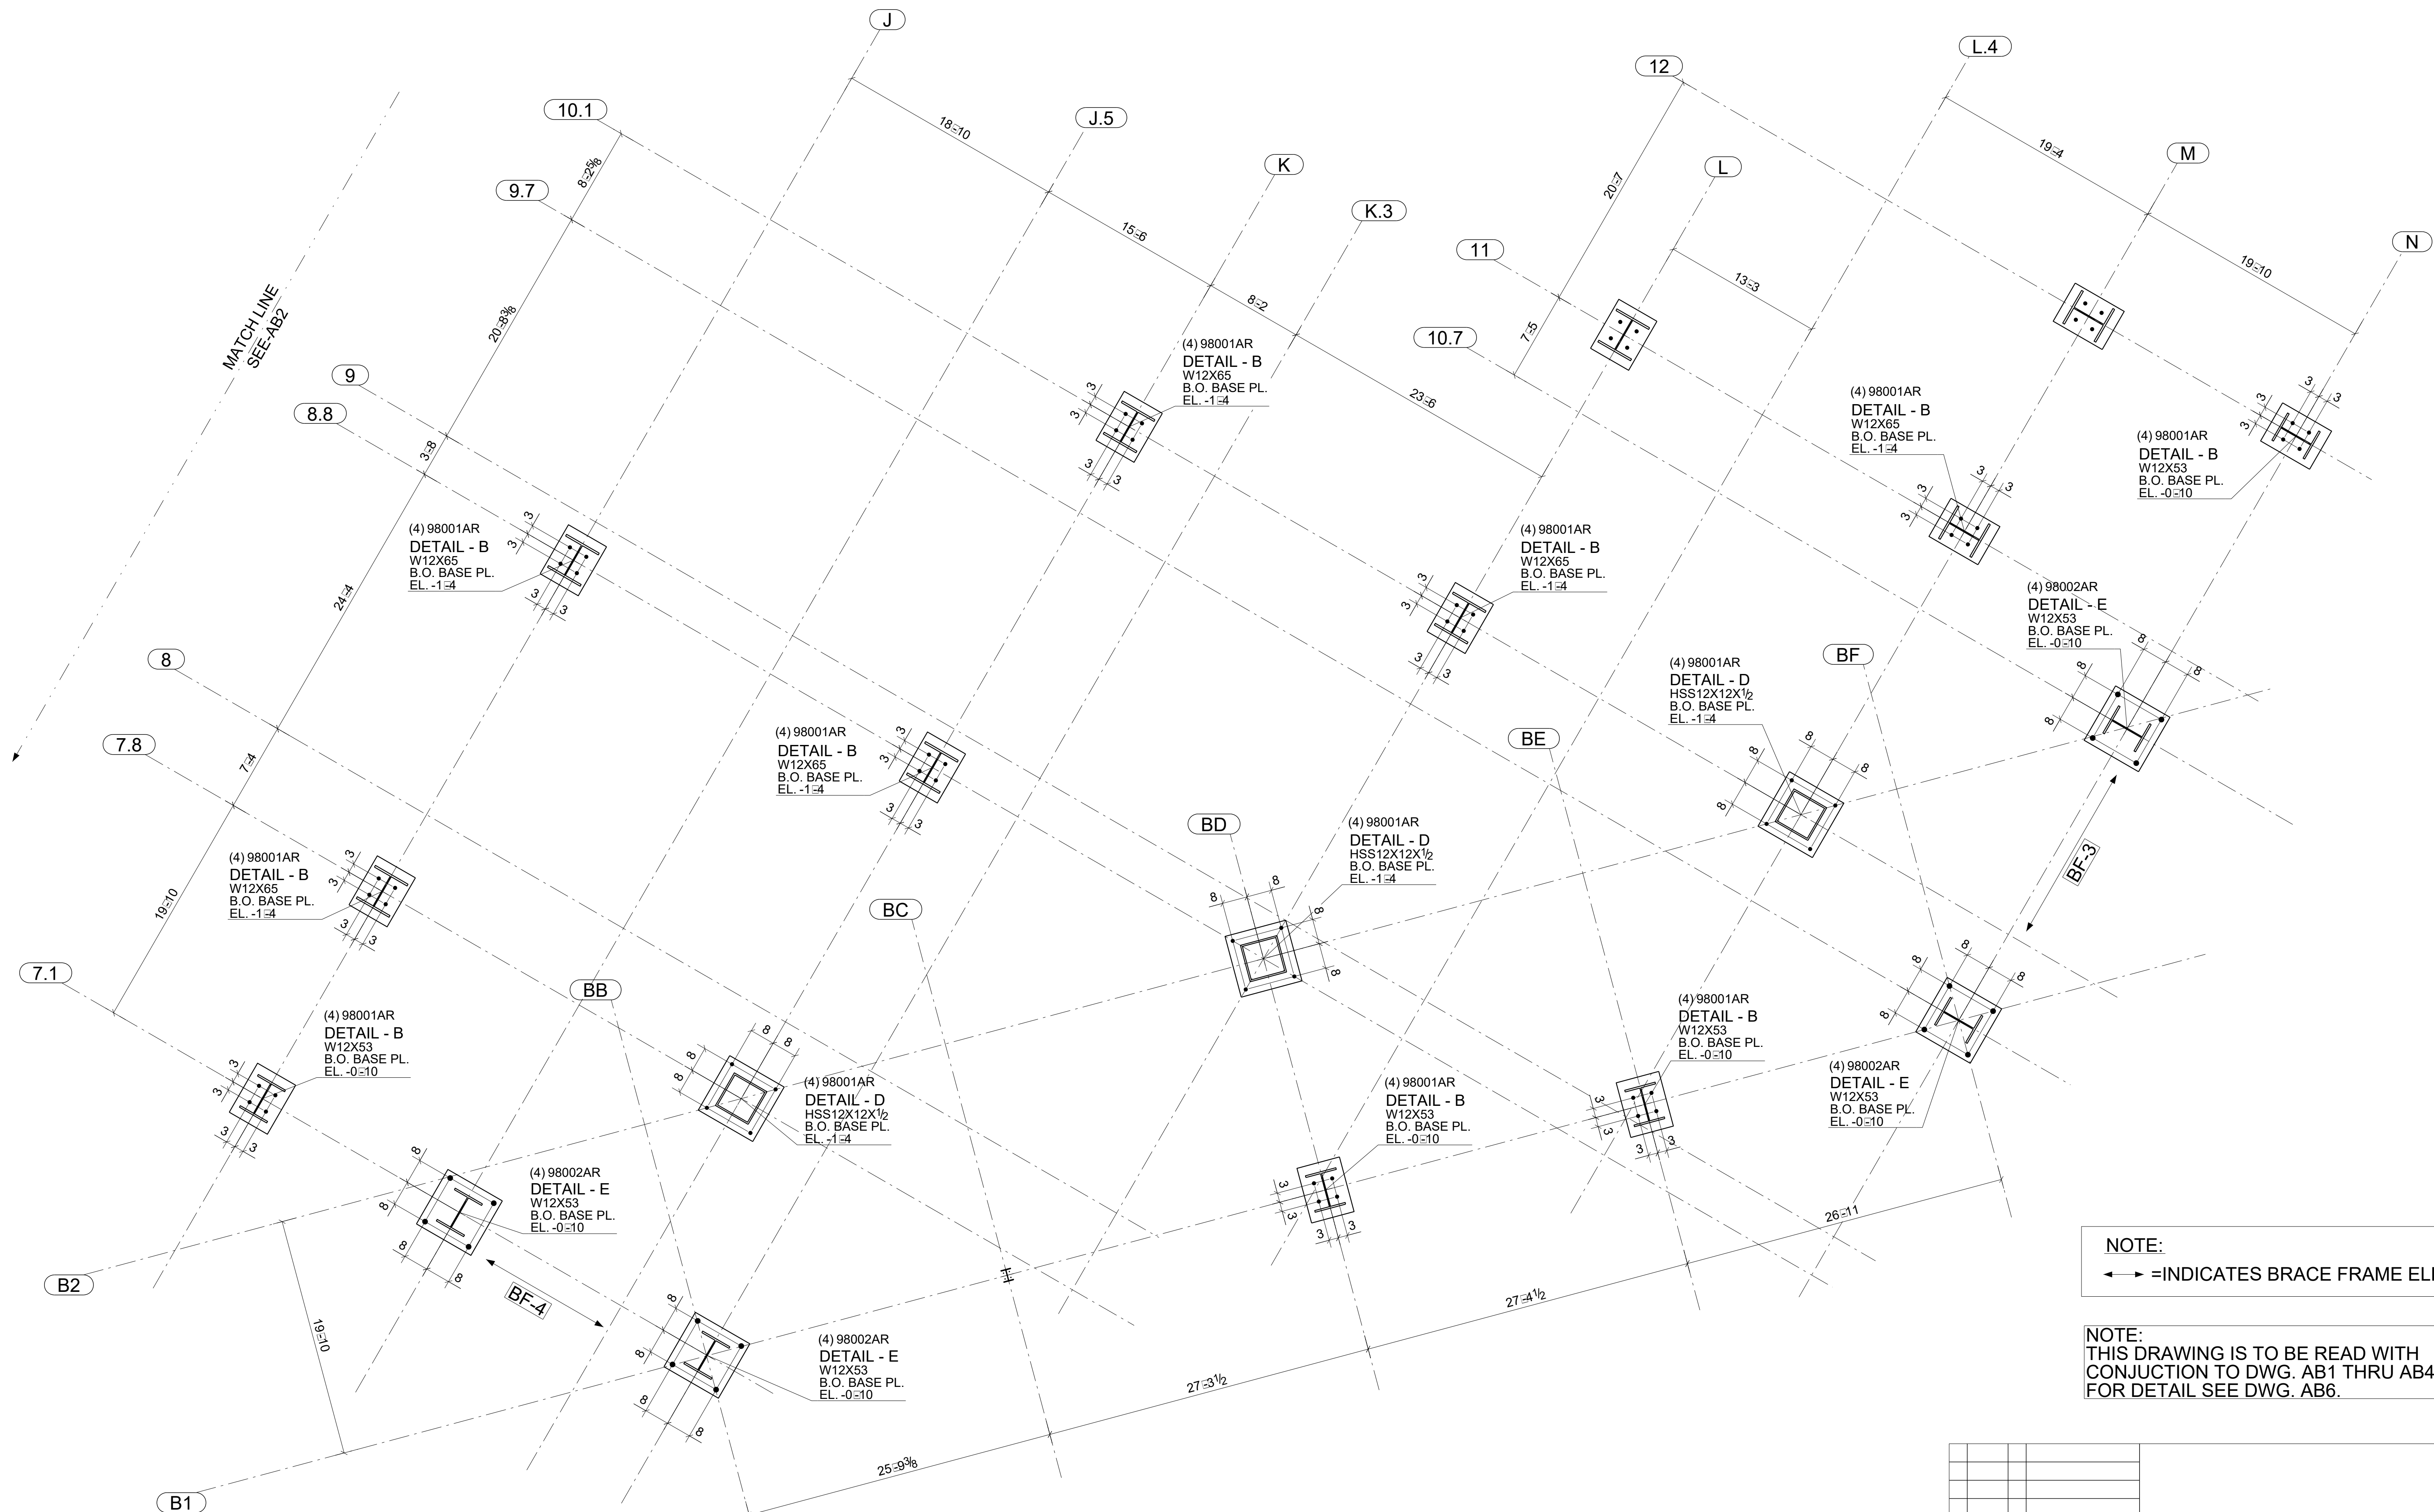

NOTE:
 ← → =INDICATES BRACE FRAME ELEVATION.

NOTE:
 THIS DRAWING IS TO BE READ WITH CONJUNCTION TO DWG. AB1 THRU AB4 & AB6. FOR DETAIL SEE DWG. AB6.

PARTIAL ANCHOR BOLT LOCATION PLAN

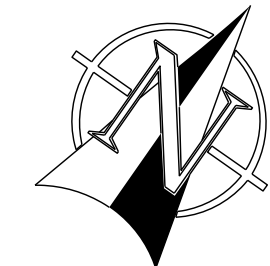

NO FIELD MODIFICATIONS ARE TO BE MADE WITHOUT PRIOR APPROVAL OF THE FABRICATOR. TO ORIENT PIECES CORRECTLY, PLACE END BEARING PRICE MARK IN SAME POSITION AS ON ERECTION PLAN. FIELD SUPERVISION IS THE SOLE RESPONSIBILITY OF THE OWNER AND CONTRACTOR.			
Project: SAGANING EAGLES LANDING CASINO Location: 2690 WORTH ROAD LANSING, MI 4 Architect: JCJ ARCHITECTURE Purchaser: SPENCE BROTHERS Title: ANCHOR BOLT PLAN		Drawn By: NWR Check By: NWR Job No.: 17-1-164 Sheet No.: AB5	
0 11/08/2017 PR For Field Use A 10/20/2017 PR For Approval	Design/Drawn: S-112 THRU S-115	Date: 10/14/2017	Date: 11/09/2017