

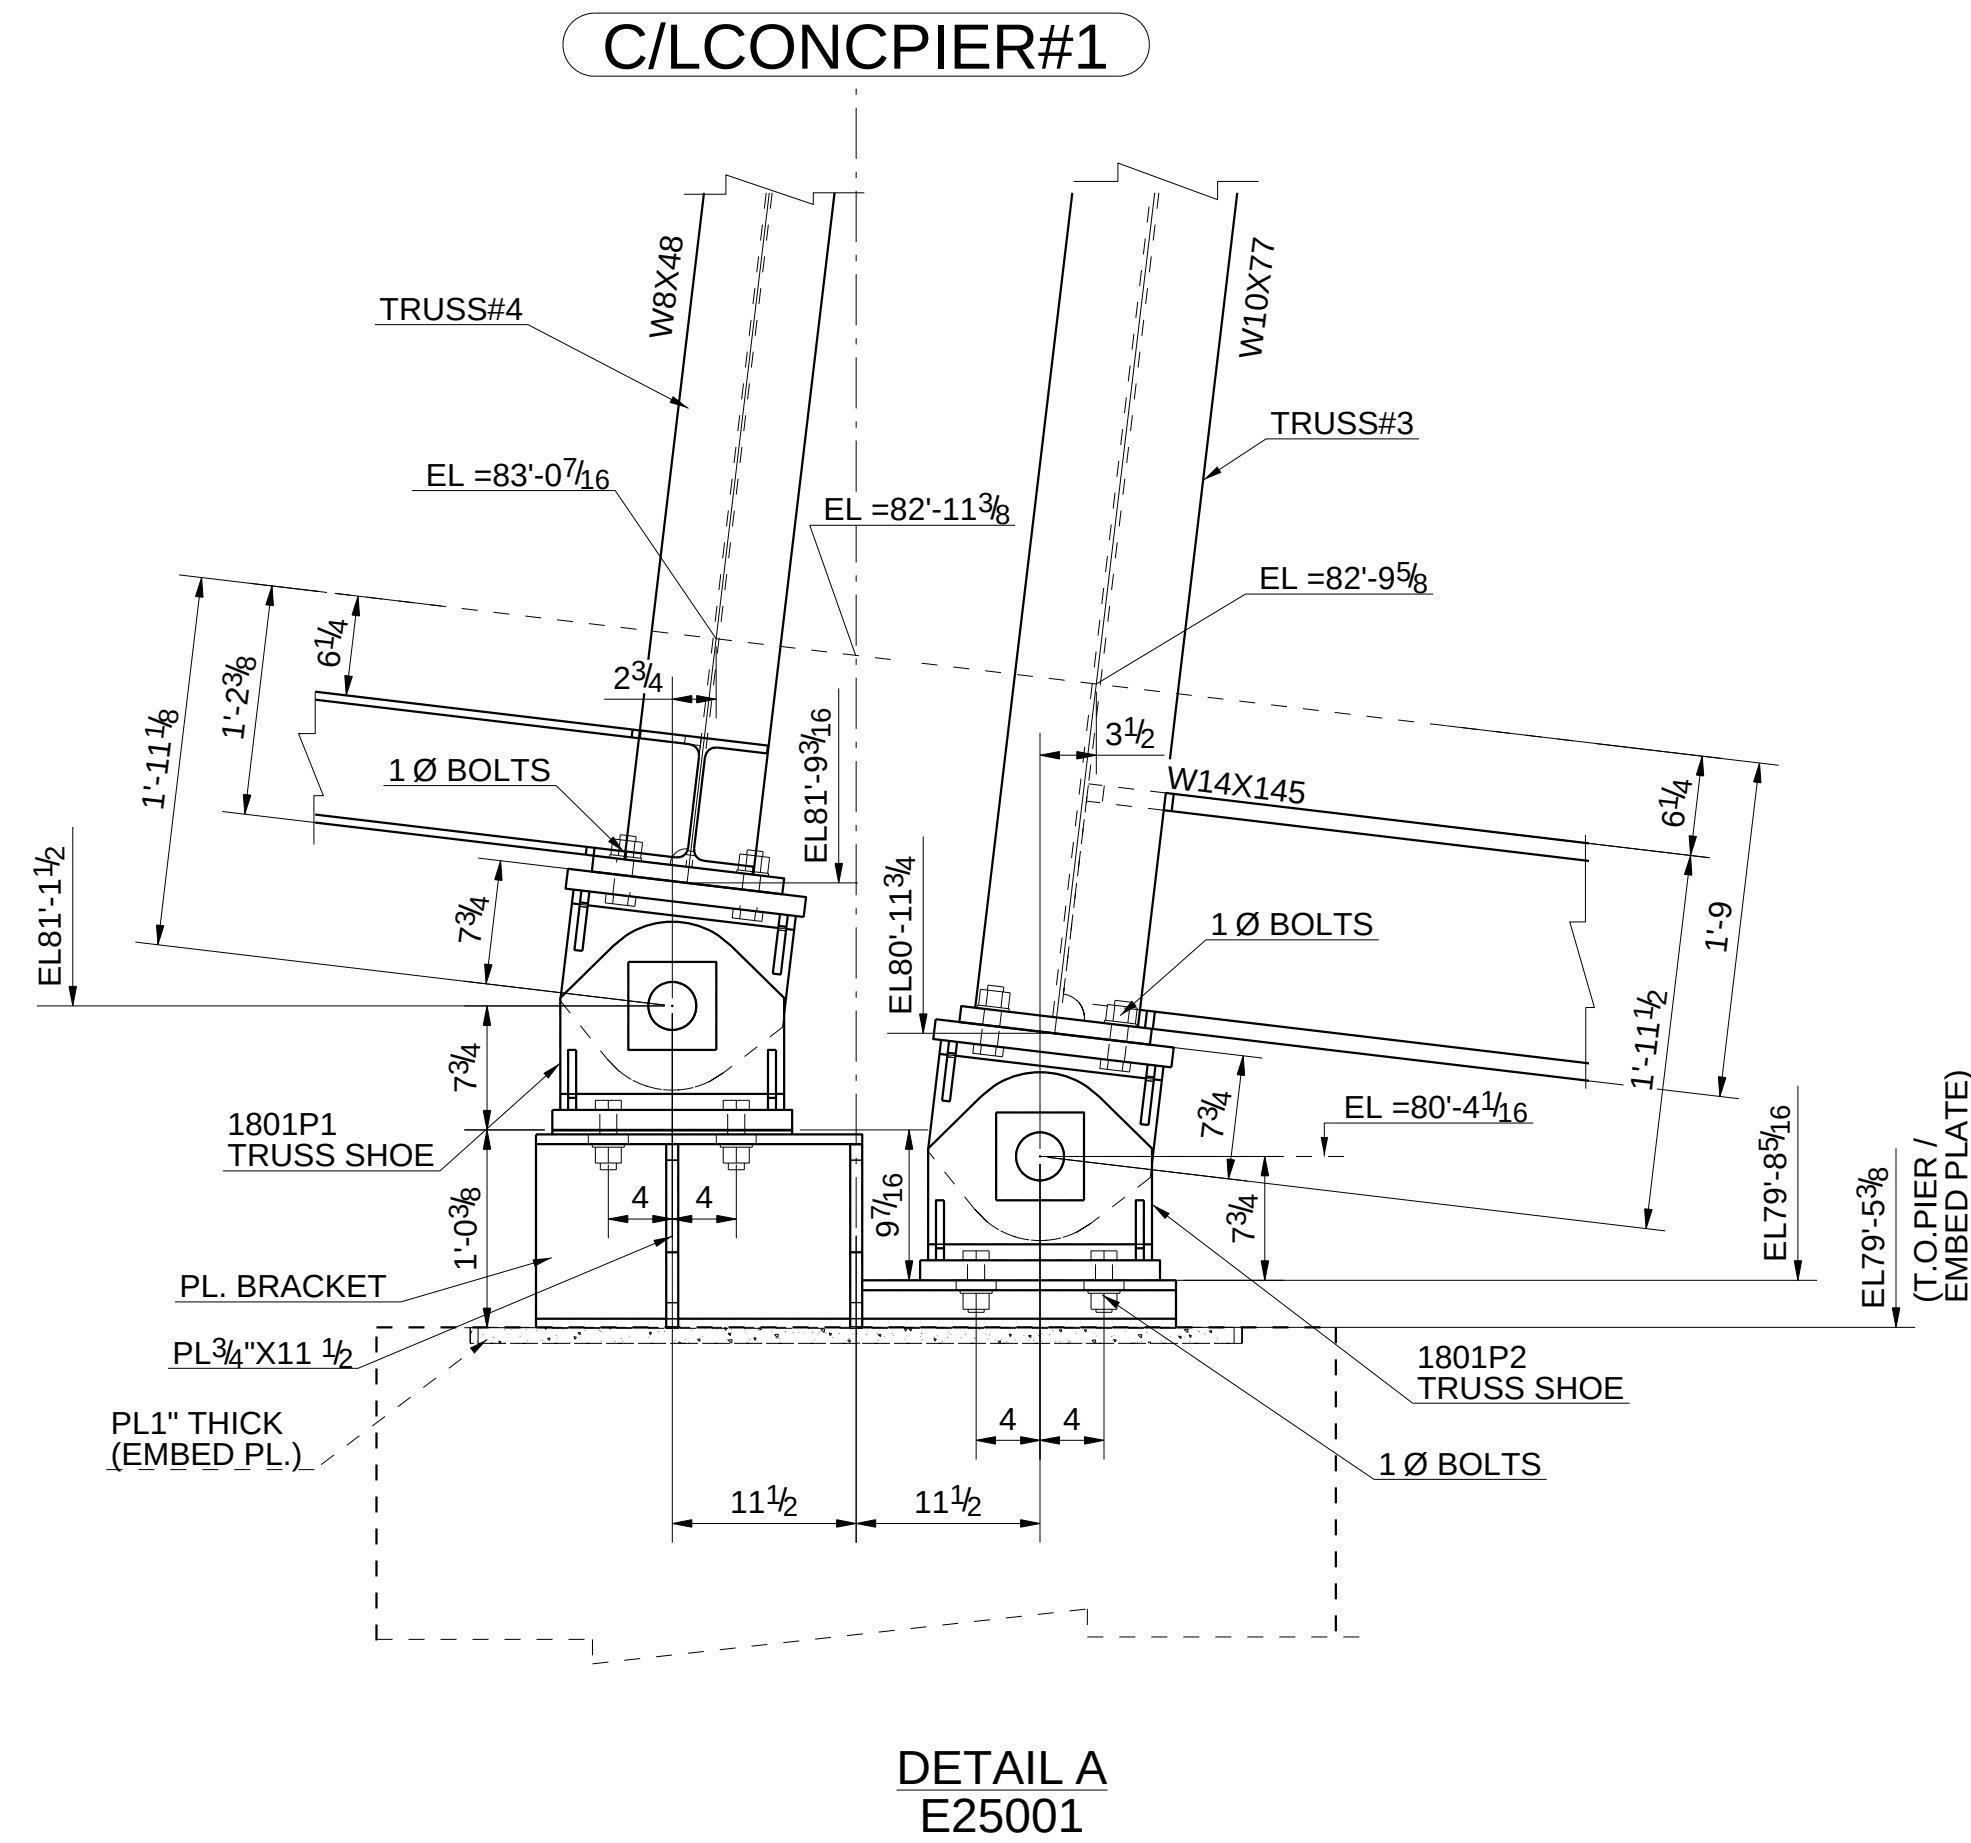


TRUSS STRUCTURES


PLOT DATE: 05/21/2013 PLOT TIME: 10:23:41pm

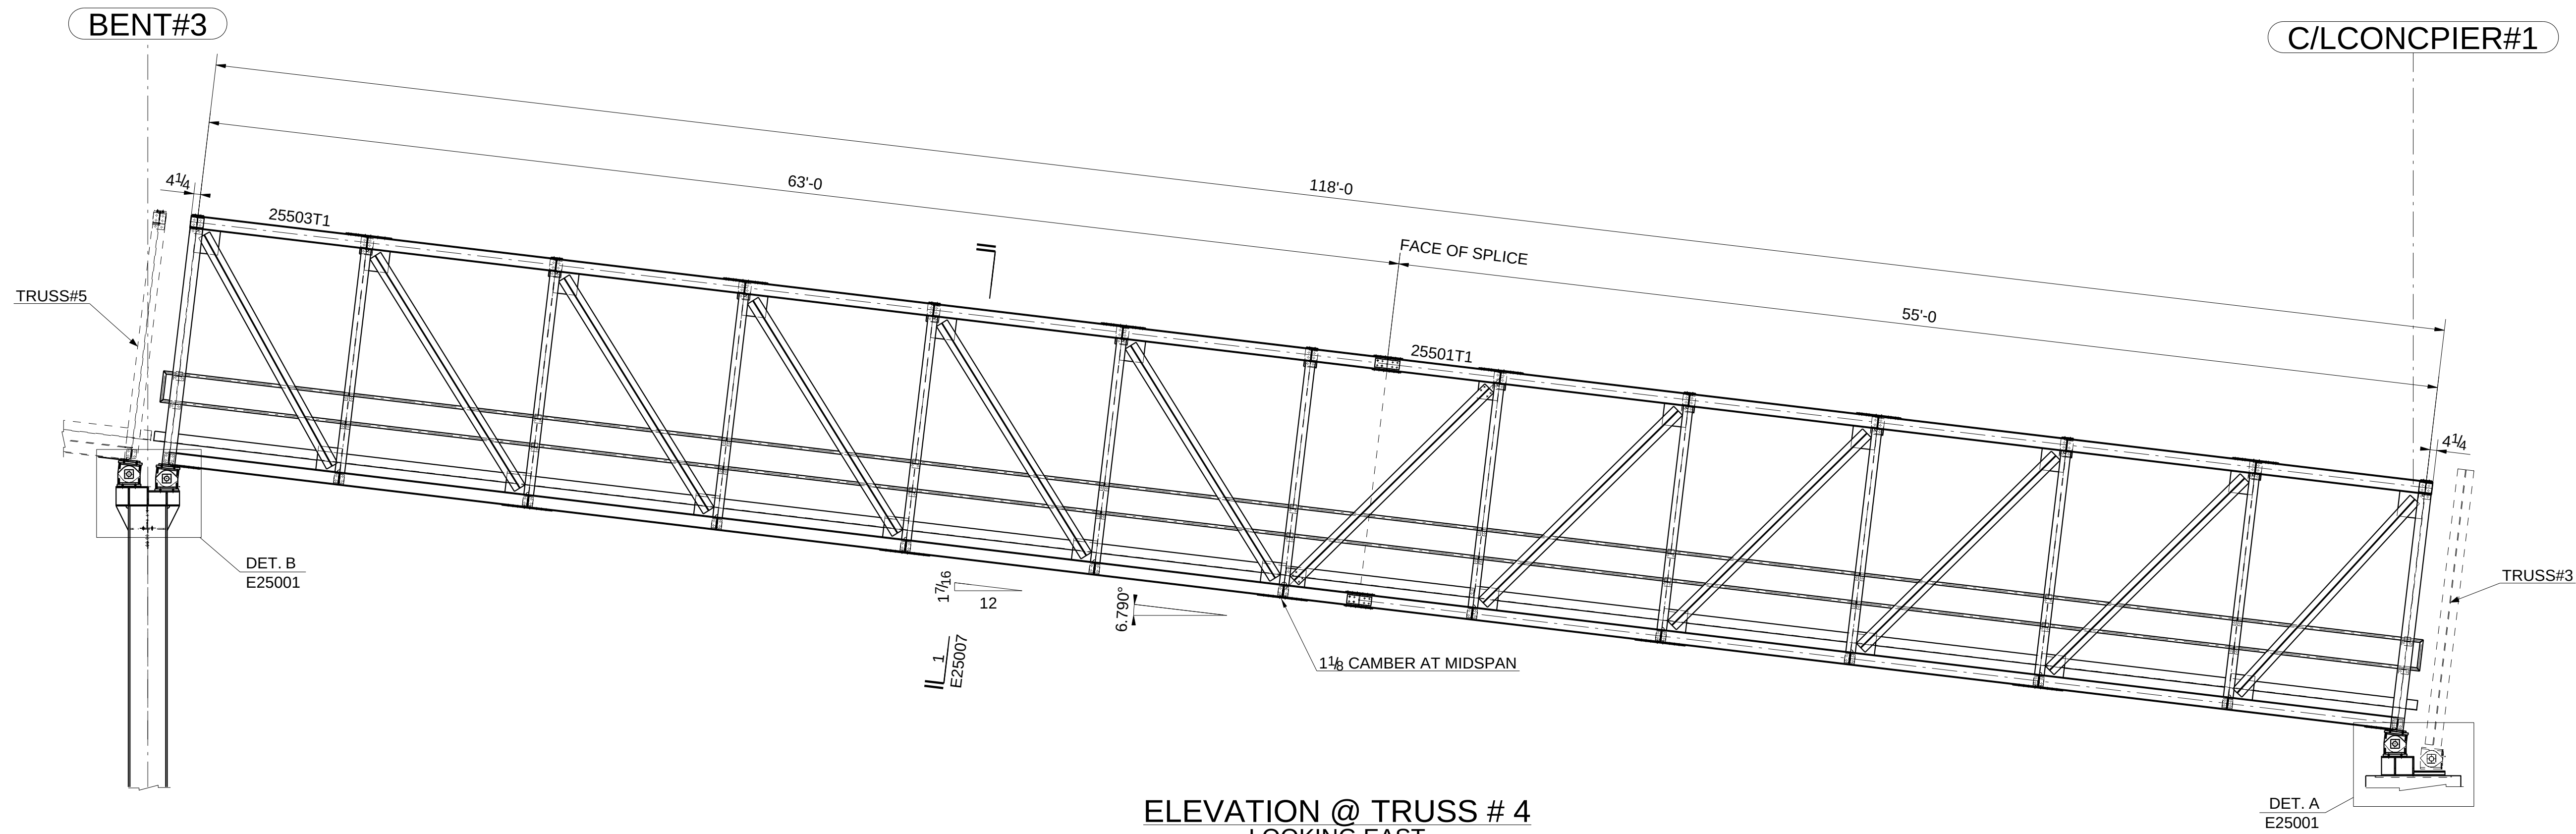

ELEVATIONS TO BE
FIELD VERIFIED

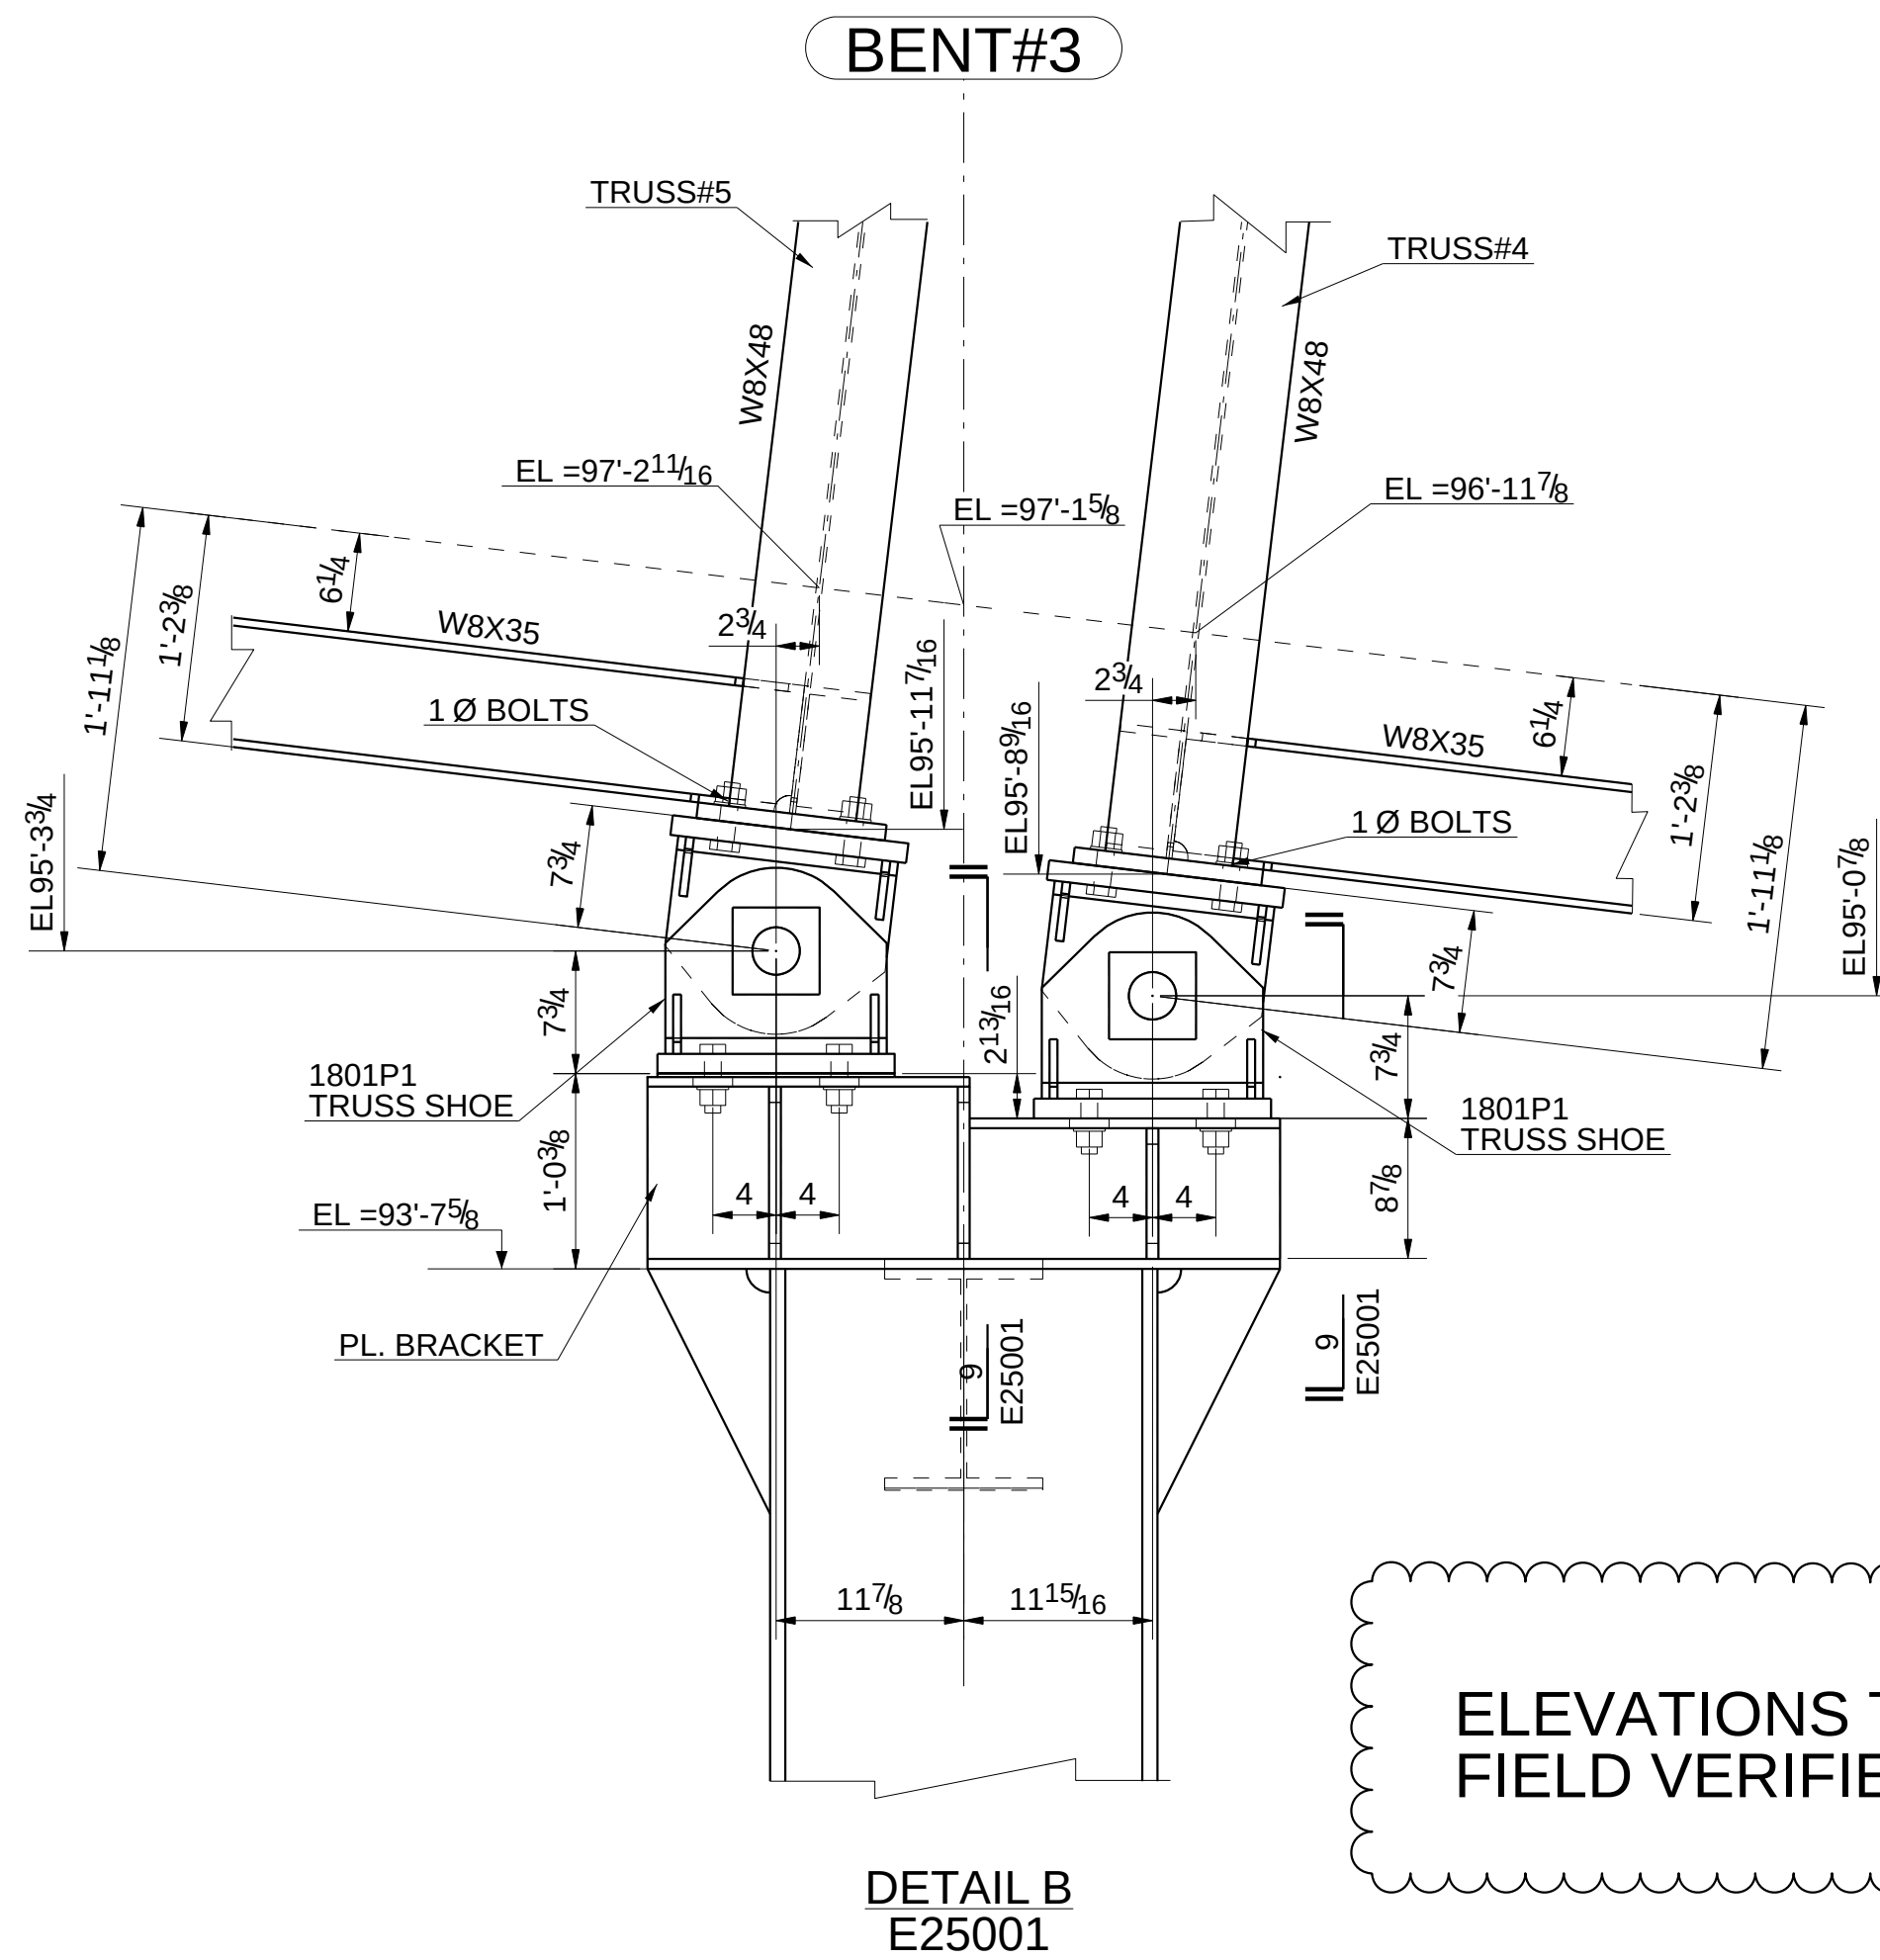

ELEVATIONS TO BE
FIELD VERIFIED

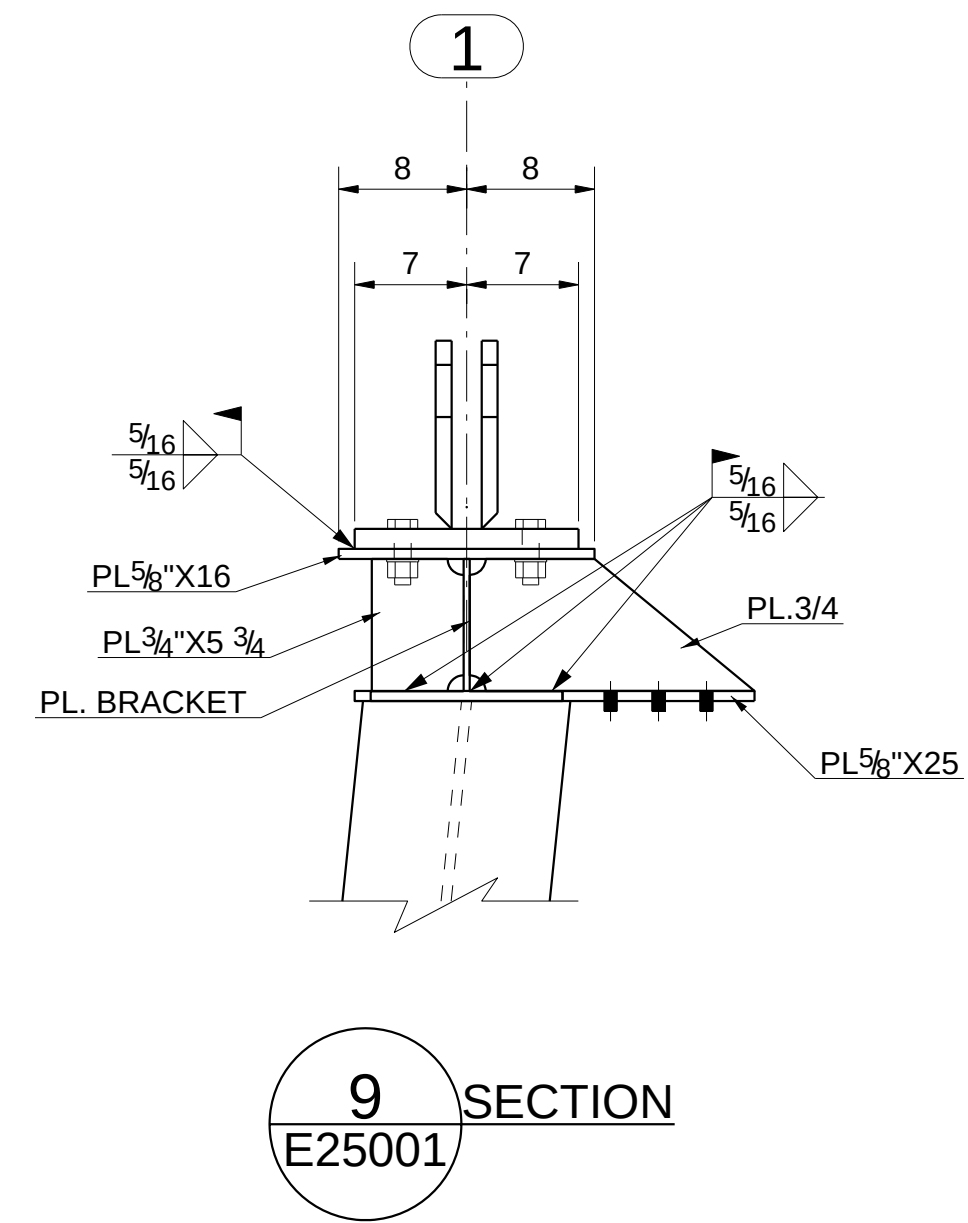

TOTAL ASSEMBLED WEIGHT = 33.4 TON


- NOTES :
- 1) ALL BOLTS ARE 3/4 Ø(U.N.O)
 - 2) ALL BOLTS ARE A325N-MG (U.N.O)
 - 3) REFER TO SHEET E100 FOR KEY PLAN.

M.E.I. JOB # : 12-20
FOR APPROVAL: 03/20/2013
FOR APPROVAL: 04/30/2013
FOR JOB/FIELD USE: 05/21/2013

			DESCRIPTION: CONVEYER C103 (TRUSS#4)	DRAWN BY	DATE
			REF. DWG: SC-4014 & SC-4020	MT	01/31/2013
			JOB:	CHKD. BY	DATE
			CUSTOMER:	SB	04/17/2013
0	FOR FIELD USE	05/21/2013		JOB NUMBER	
A	FOR APPROVAL	04/30/2013			
REV.	DESCRIPTION	DATE		DRAWING NUMBER	REV.
				E25001	0


BENT#3

C/LCONCPIER#1

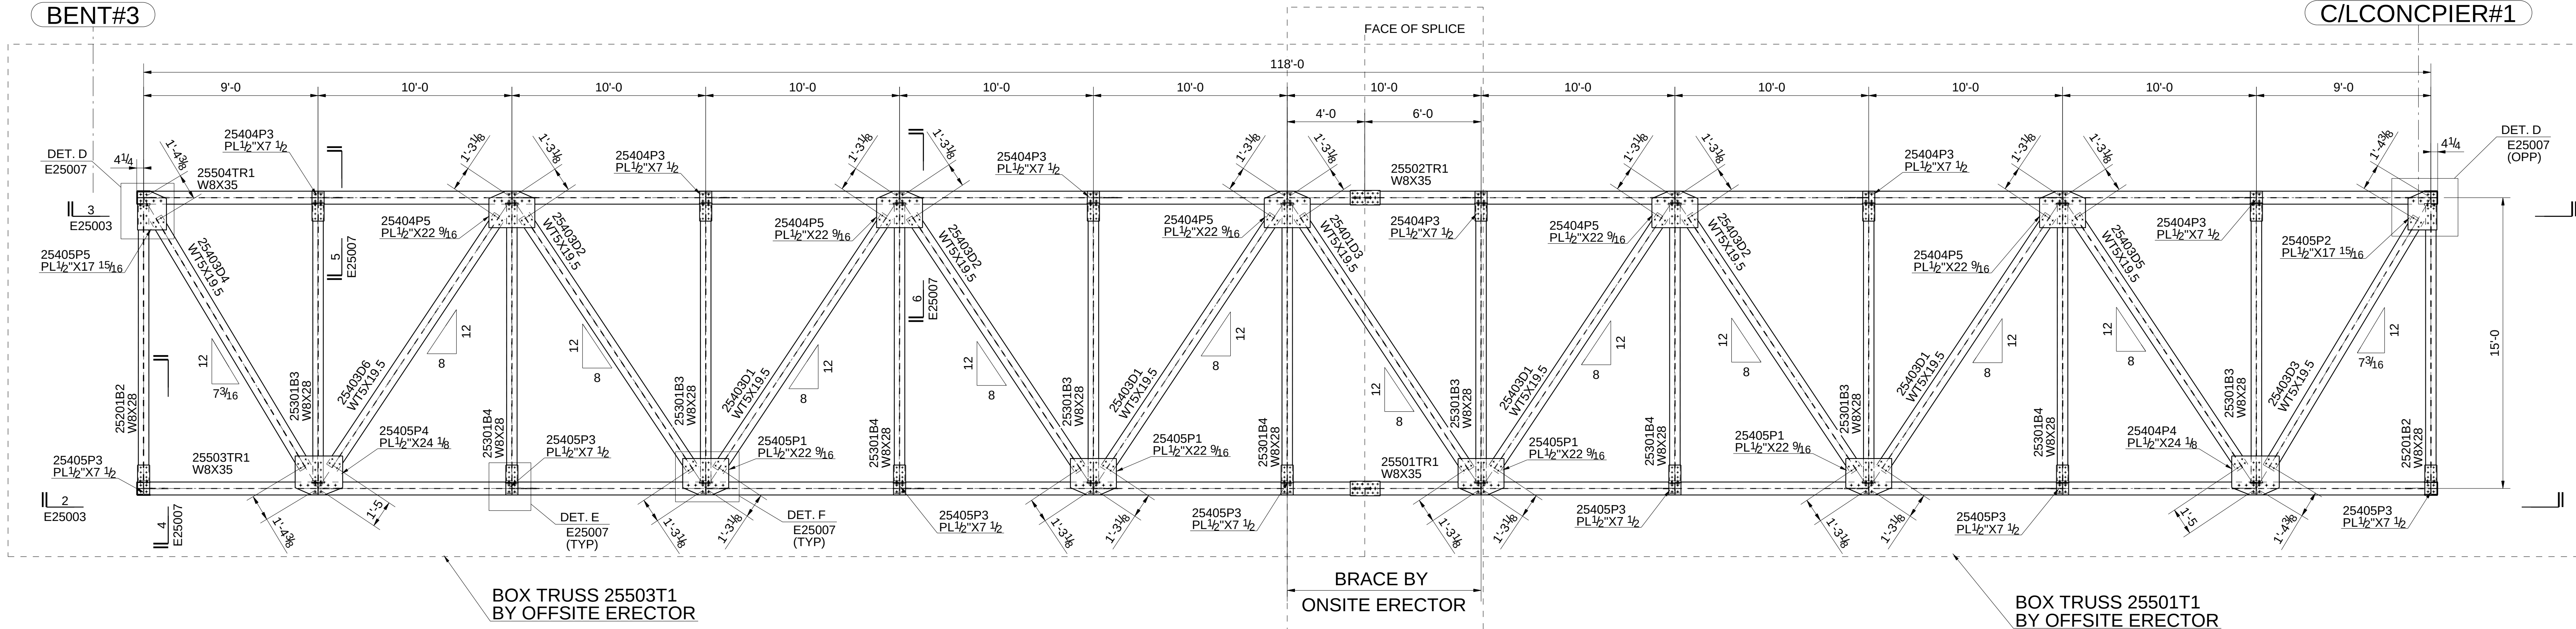

BENT#3

C/LCONCPIER#1

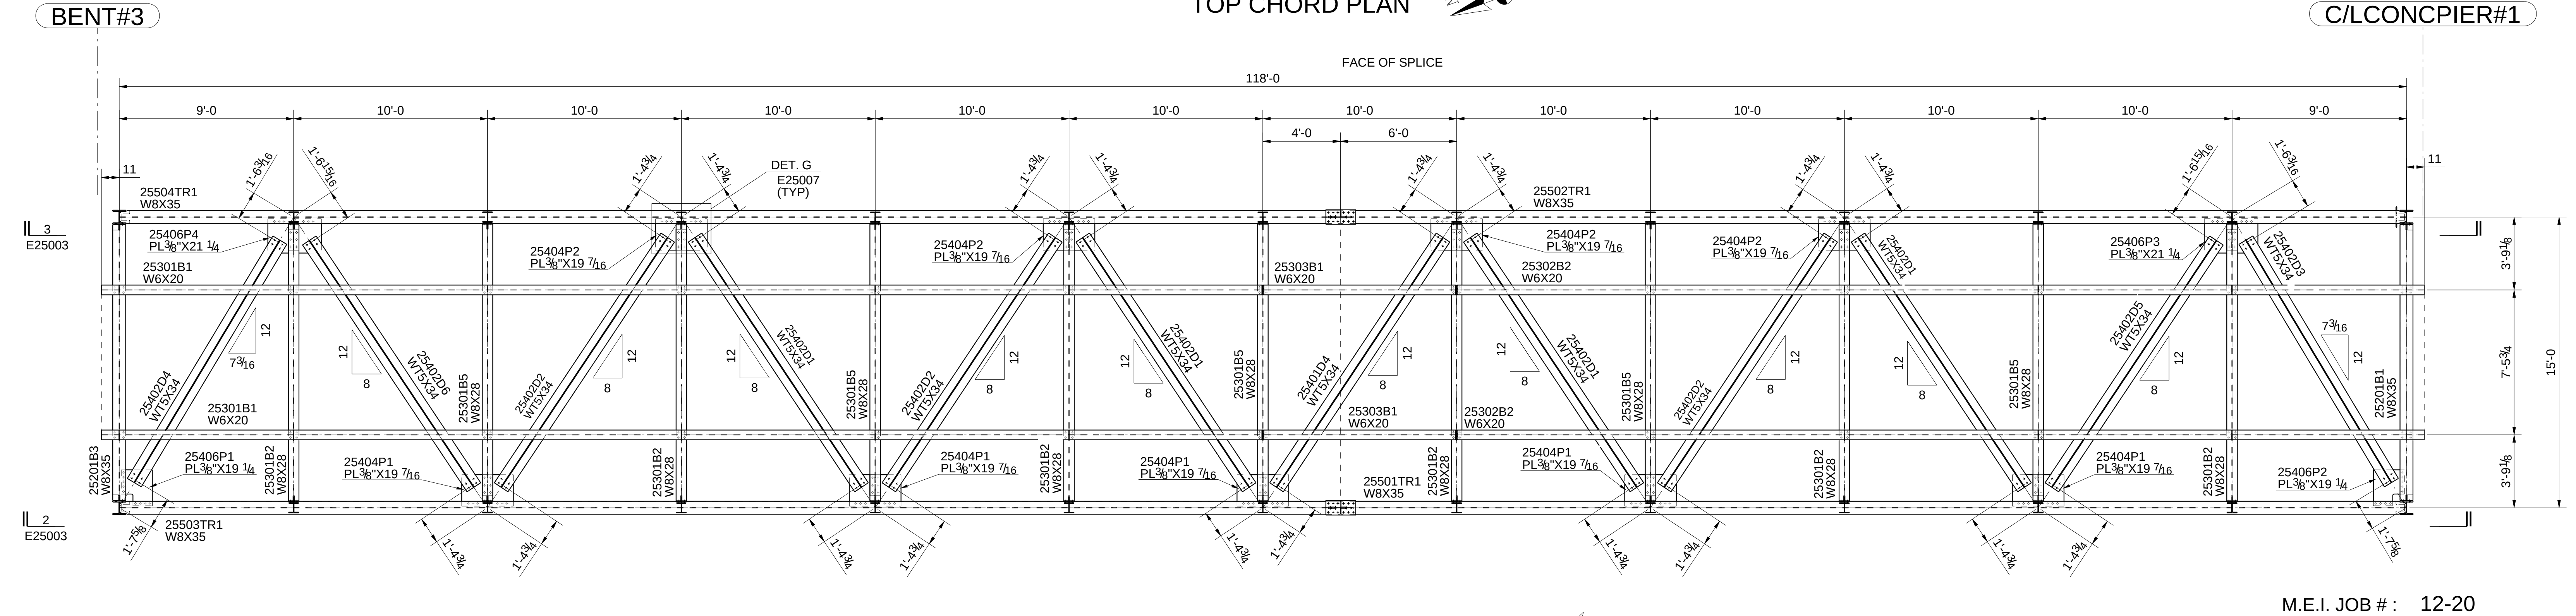

BOTTOM CHORD PLAN

NOTES
REFER TO SHEET E25001
FOR STANDARD NOTES

M.E.I. JOB # : 12-20
FOR APPROVAL: 03/20/2013
FOR APPROVAL: 04/30/2013
FOR JOB/FIELD USE: 05/21/2013

			DESCRIPTION: CONVEYER C103 (TRUSS#4)	DRAWN BY	DATE
			REF. DWG: SC-4020	MT	01/31/2013
			JOB: BURNSIDE MARINE TERMINAL	CHKD. BY	DATE
			CUSTOMER: IMPALA WAREHOUSING / TRAFIGURA	SB	04/07/2013
0	FOR FIELD USE	05/21/2013		JOB NUMBER	
A	FOR APPROVAL	04/30/2013		12-20	
REV.	DESCRIPTION	DATE		DRAWING NUMBER	REV.
				E25002	0




FOR JOB/FIELD USE: 05/21/2013

			DESCRIPTION: TRUSS#4 SECTION	DRAWN BY	DATE
			REF. DWG: SC-4020	MT	01/31/2013
			JOB: BURNSIDE MARINE TERMINAL	CHKD. BY	DATE
			CUSTOMER: IMPALA WAREHOUSING / TRAFIGURA	SB	04/17/2013
0	FOR FIELD USE	05/21/2013		JOB NUMBER	
A	FOR APPROVAL	04/30/2013		12-20	
REV.	DESCRIPTION	DATE		DRAWING NUMBER	REV
				E25003	0


TRUSS STRUCTURES

PLOT DATE: 05/21/2013 PLOT TIME: 10:24:02pm

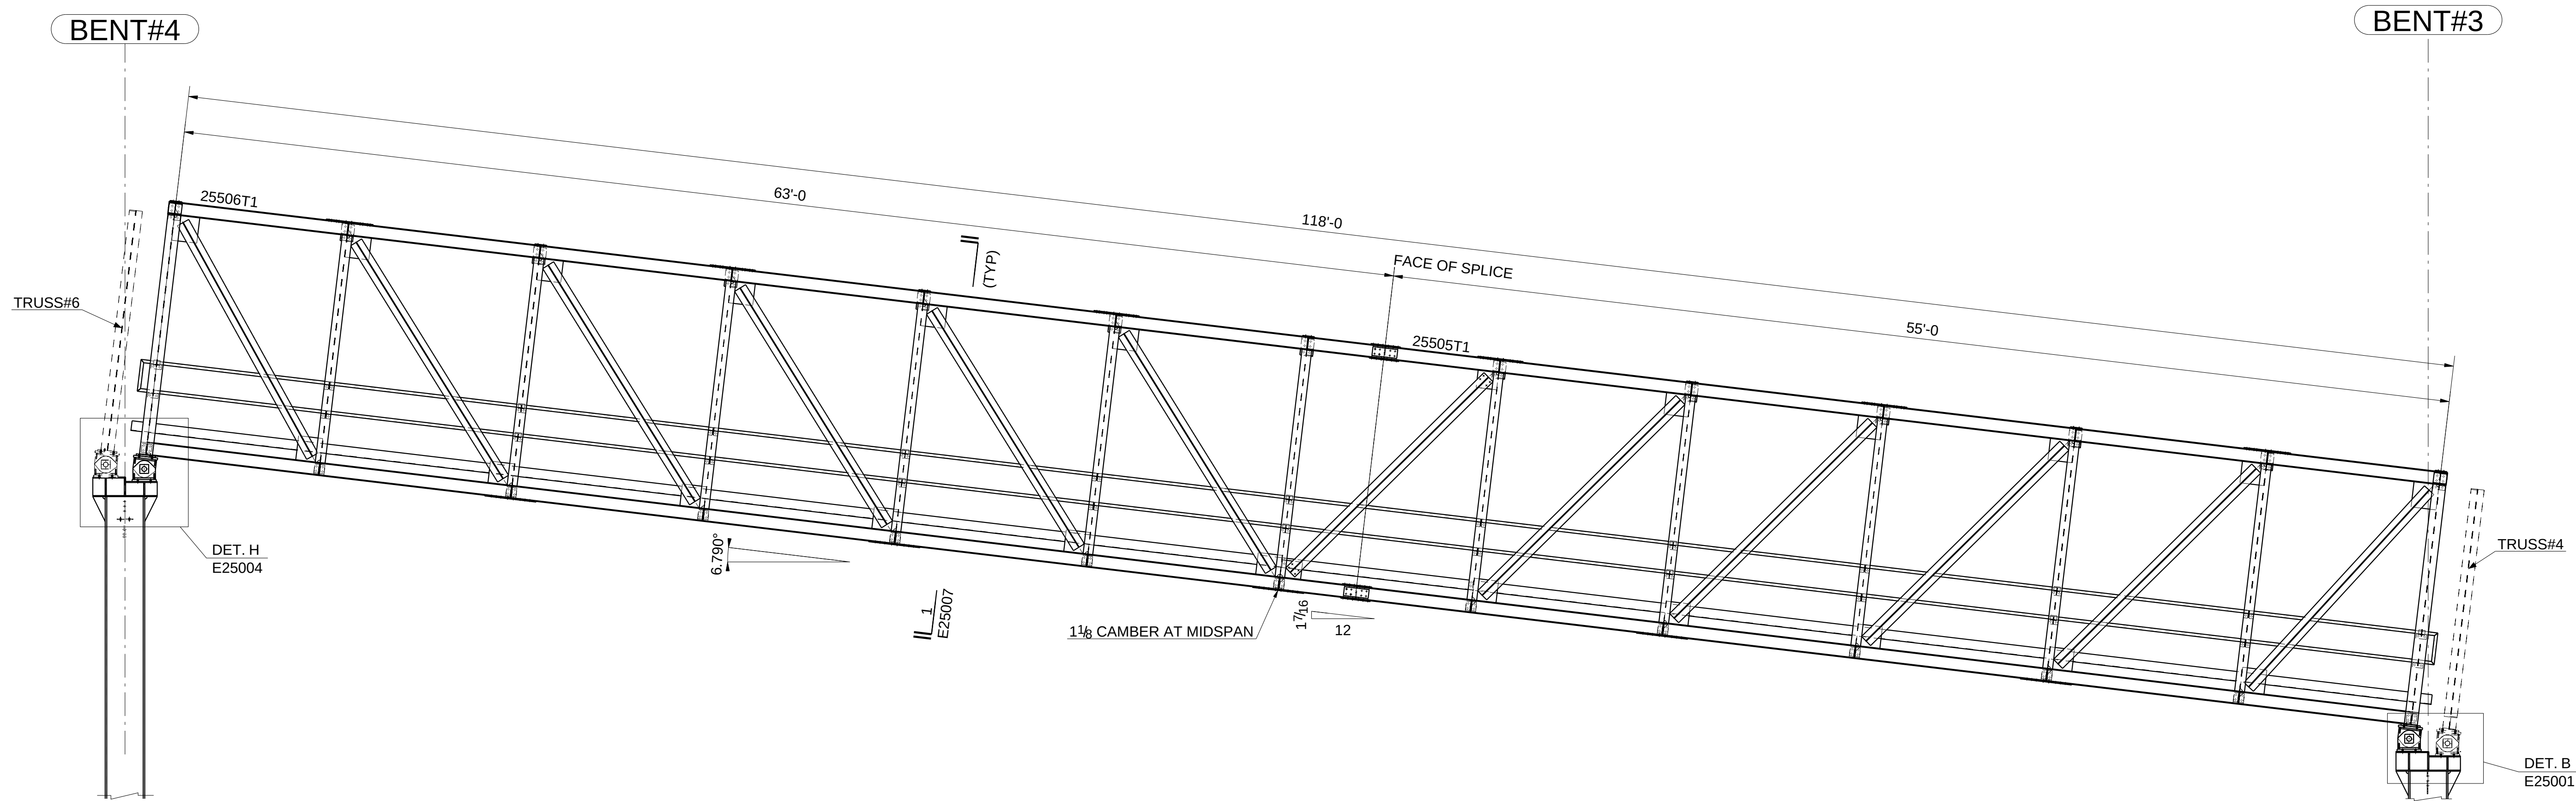

ELEVATION @ TRUSS #5
LOOKING EAST

TOTAL ASSEMBLED WEIGHT = 33.4 TON

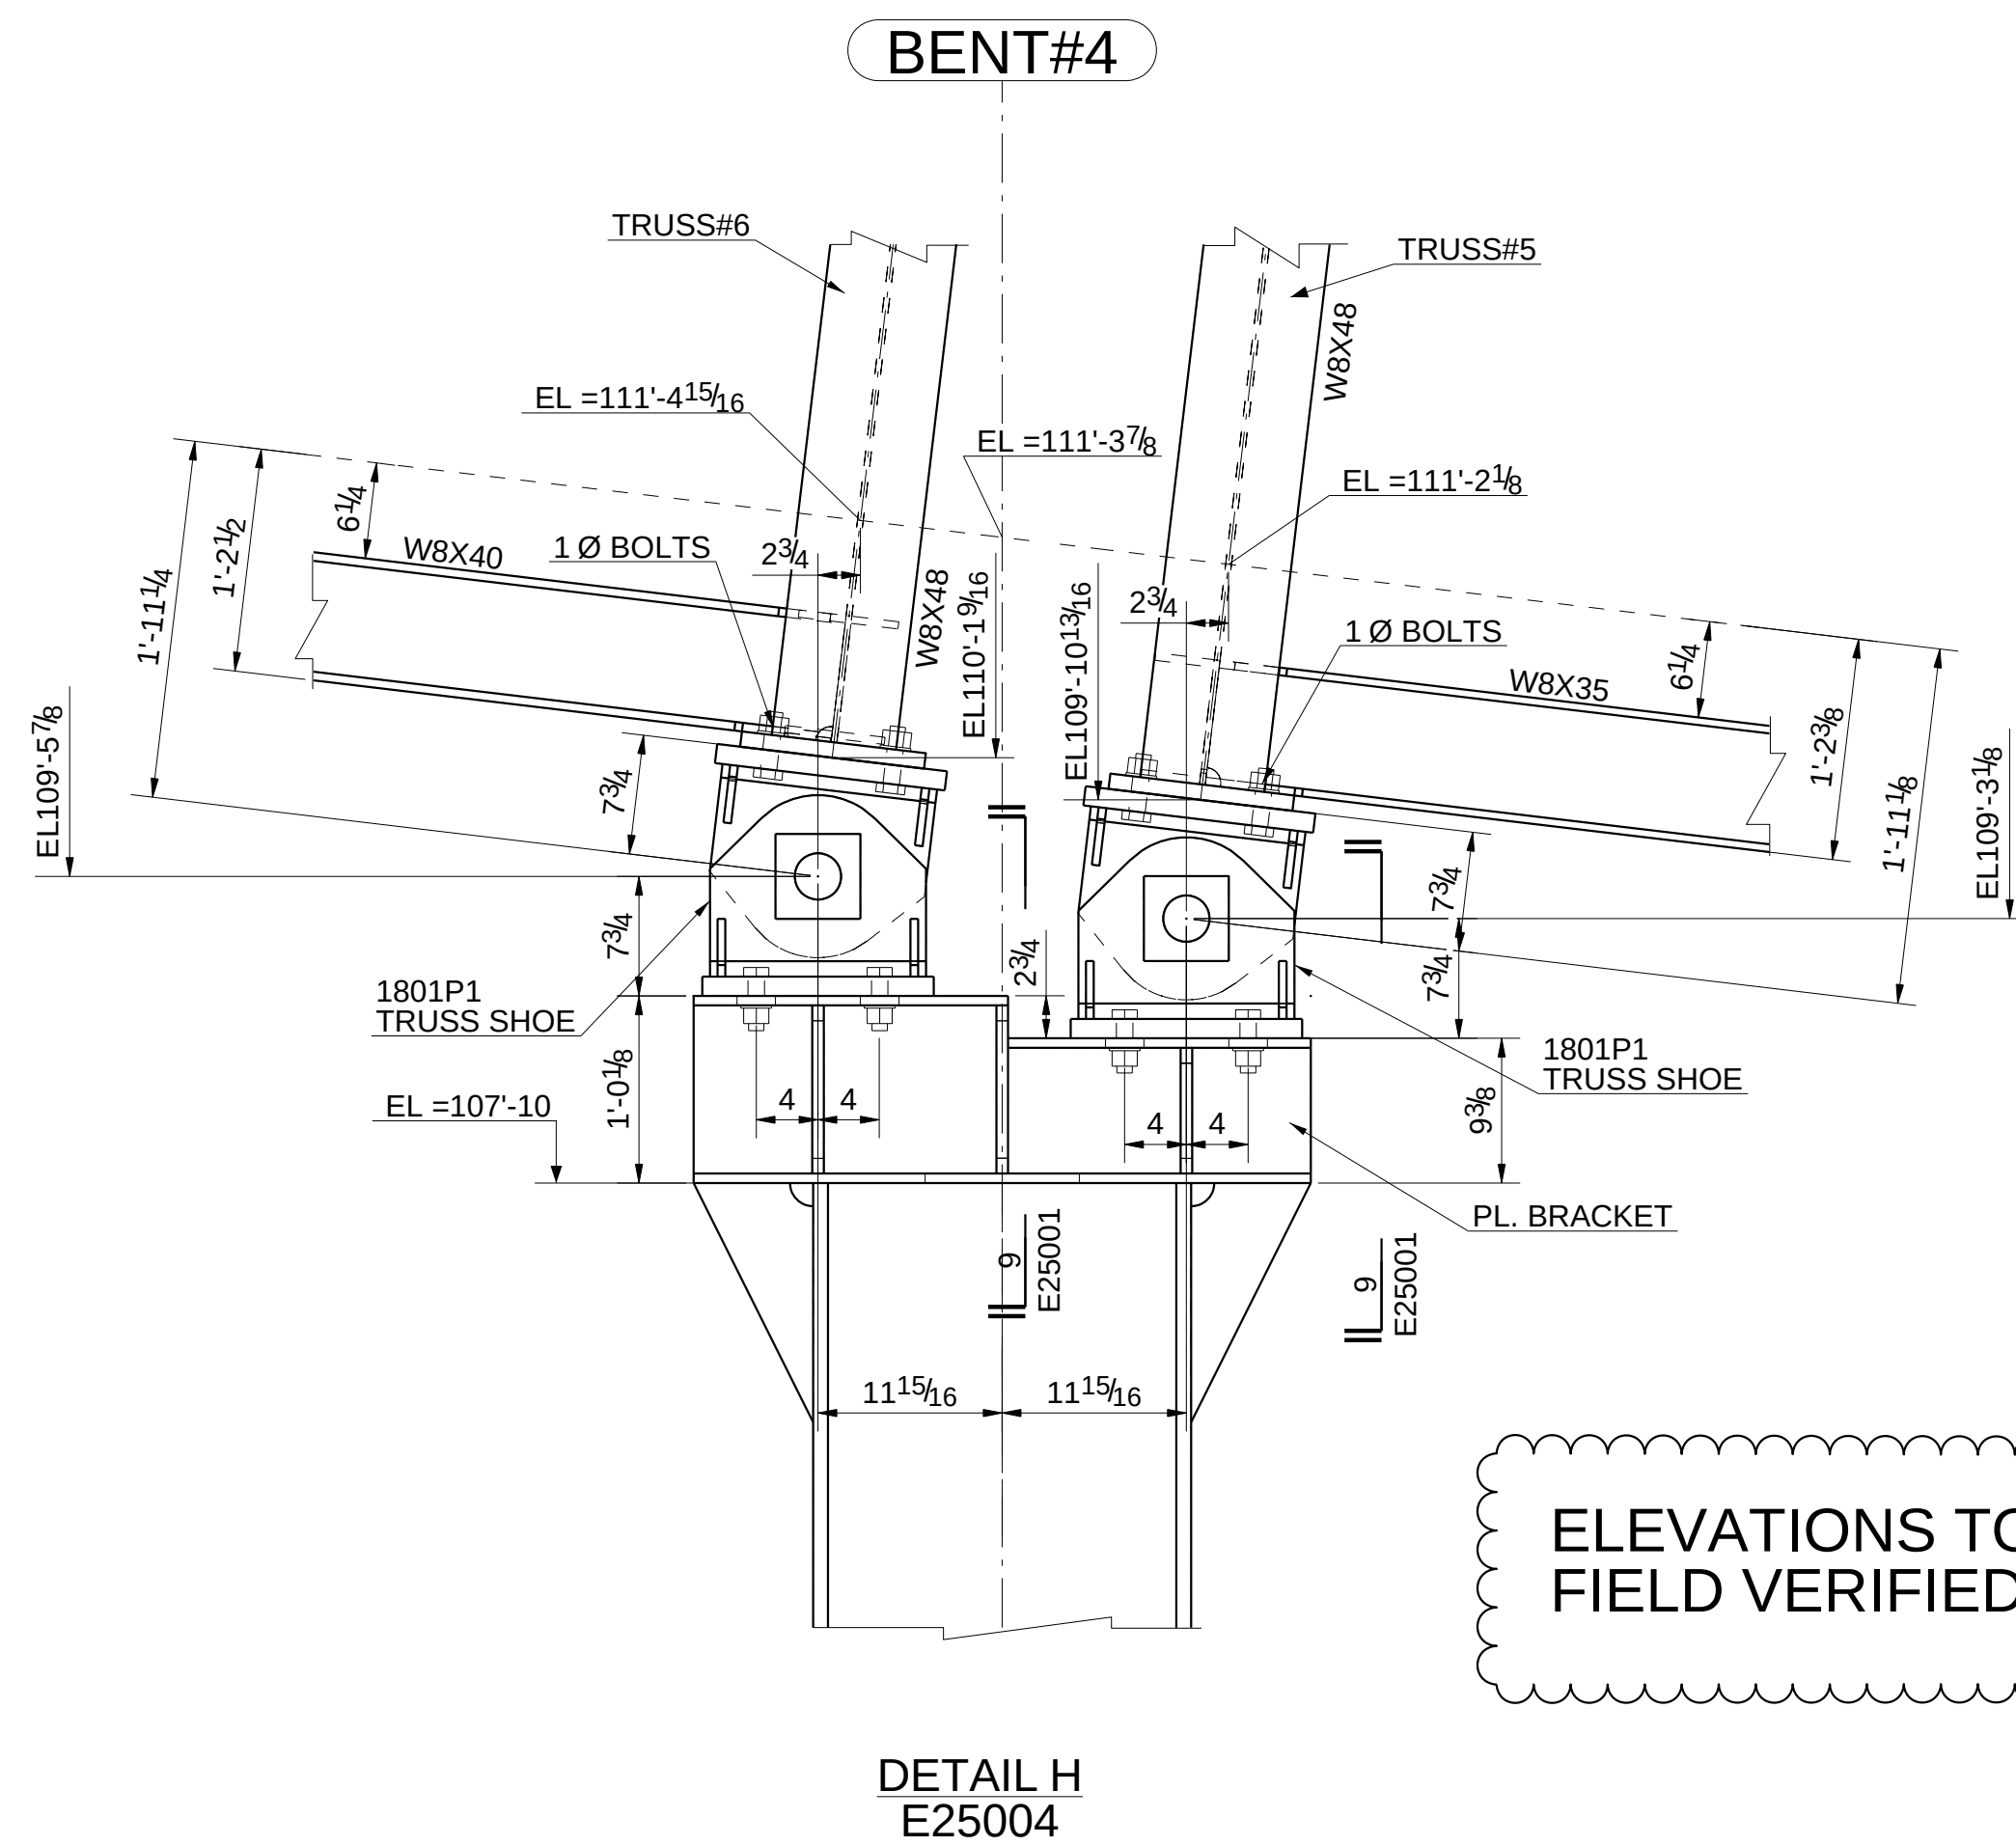


ELEVATIONS TO BE
FIELD VERIFIED



NOTES :
REFER TO SHEET E25001
FOR STANDARD NOTES

M.E.I. JOB # : 12-20
FOR APPROVAL: 03/20/2013
FOR APPROVAL: 04/30/2013
FOR JOB/FIELD USE: 05/21/2013


			DESCRIPTION: CONVEYER C103 (TRUSS#5)	DRAWN BY	DATE
			REF. DWG: SC-4020	MT	01/31/2013
			JOB: BURNSIDE MARINE TERMINAL	CHKD. BY	DATE
			CUSTOMER: IMPALA WAREHOUSING / TRAFIGURA	SB	04/17/2013
0	FOR FIELD USE	05/21/2013		JOB NUMBER	
A	FOR APPROVAL	04/30/2013		12-20	
REV.	DESCRIPTION	DATE		DRAWING NUMBER	REV.
				E25004	0

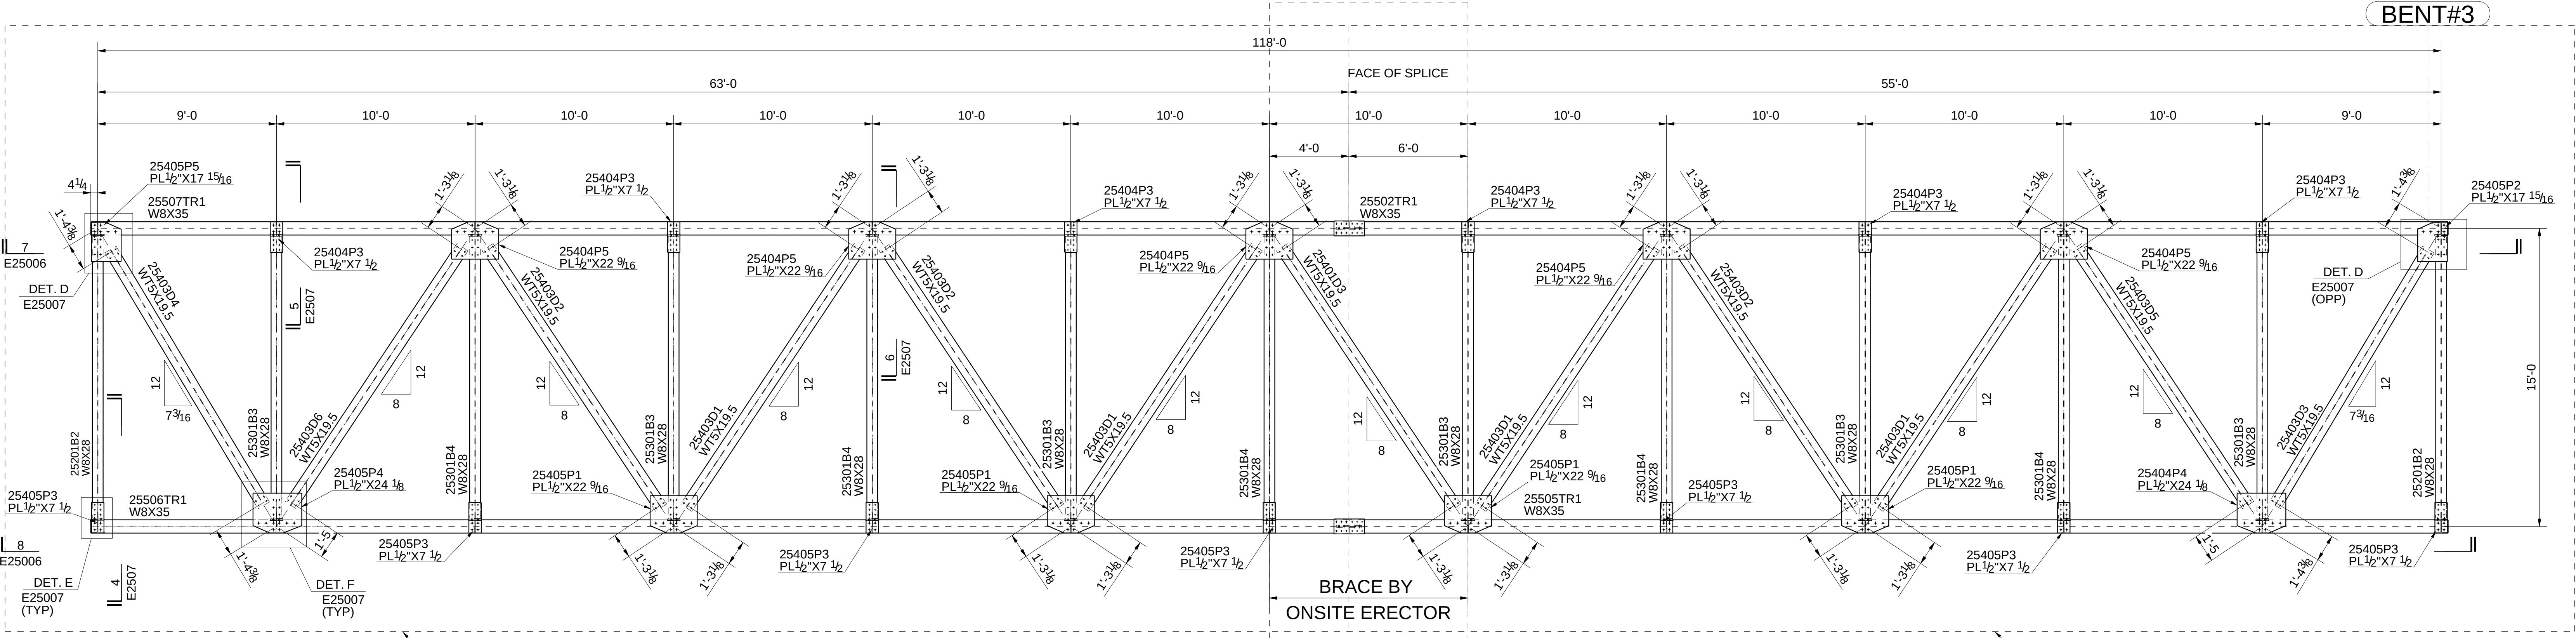

TOP CHORD PLAN

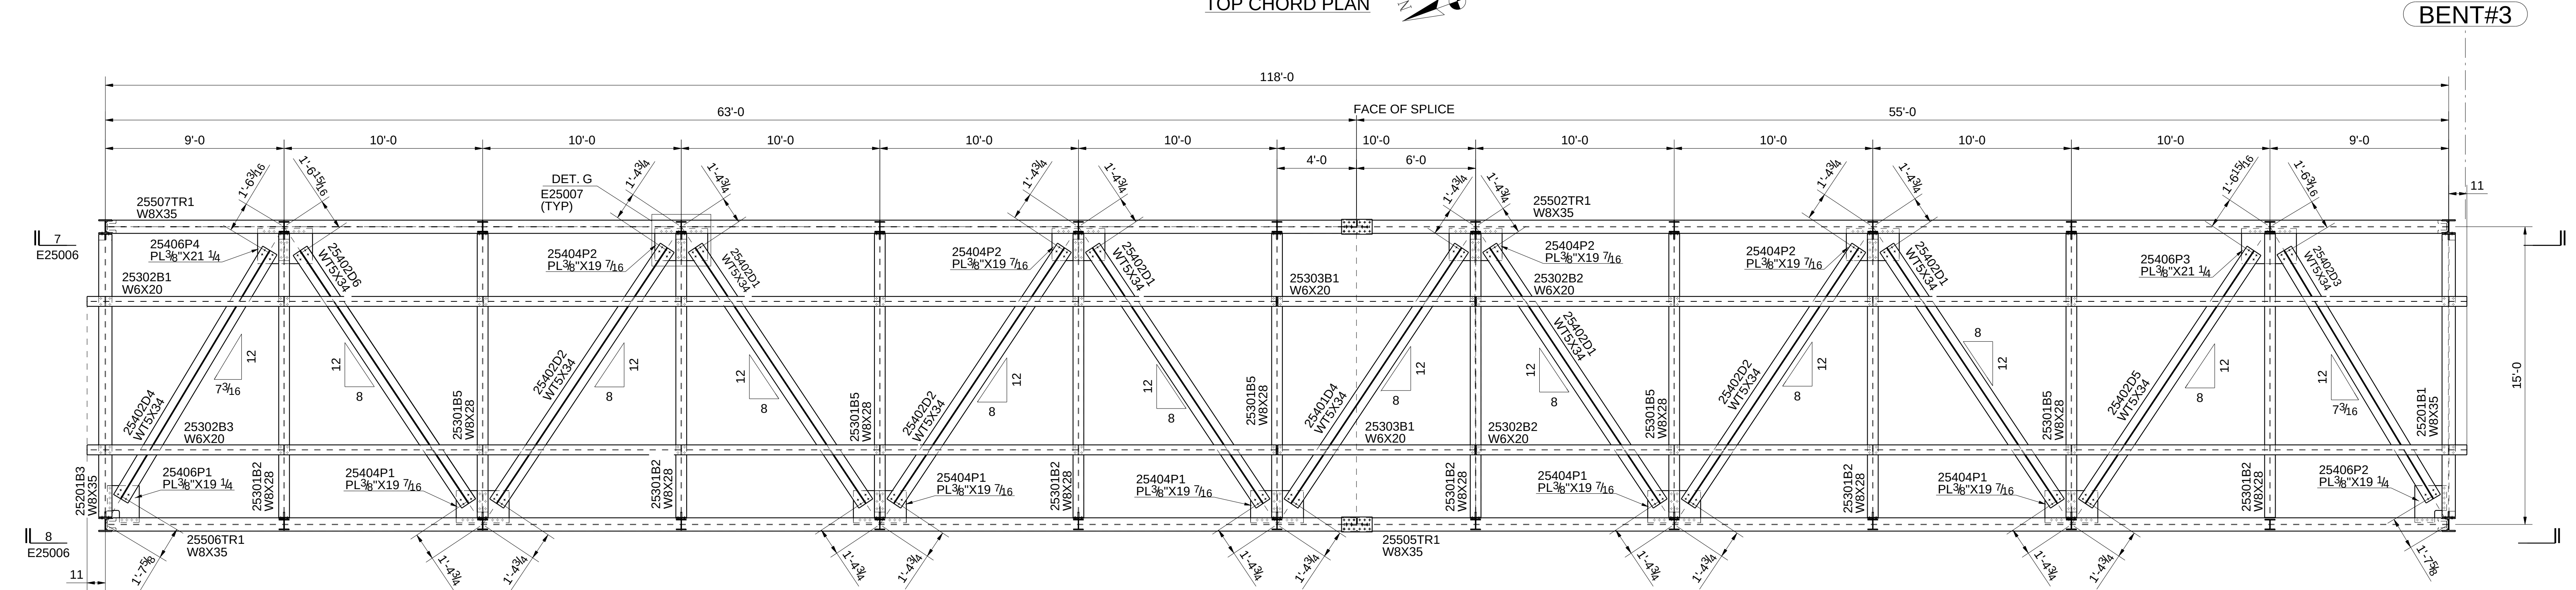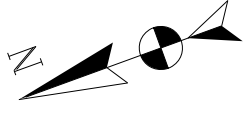



BOTTOM CHORD PLAN

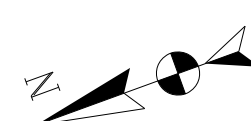

NOTES
REFER TO SHEET E25001
FOR STANDARD NOTES


M.E.I. JOB # : 12-20
FOR APPROVAL: 03/20/2013
FOR APPROVAL: 04/30/2013
FOR JOB/FIELD USE: 05/21/2013

			DESCRIPTION: CONVEYER C103 TRUSS#5	DRAWN BY	DATE
			REF. DWG: SC-4020	MT	01/31/2013
			JOB: BURNSIDE MARINE TERMINAL	CHKD. BY	DATE
			CUSTOMER: IMPALA WAREHOUSING / TRAFIGURA	SB	04/17/2013
0	FOR FIELD USE	05/21/2013		JOB NUMBER	
A	FOR APPROVAL	04/30/2013		12-20	
REV.	DESCRIPTION	DATE		DRAWING NUMBER	REV.
				E25005	0

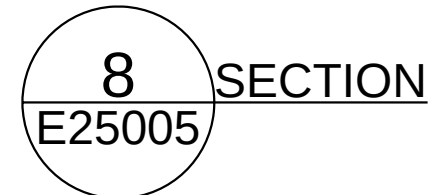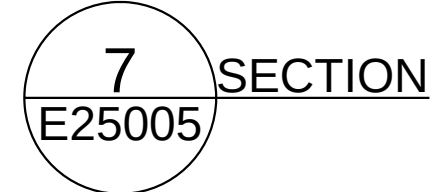


M.E.I. JOB #: 12-20
FOR APPROVAL: 04/30/2013
FOR JOB/FIELD USE: 05/21/2013


			DESCRIPTION: TRUSS#5 (SECTION)	DRAWN BY	DATE
			REF. DWG: SC-4020	MT	02/26/2013
			JOB: BURNSIDE MARINE TERMINAL	CHKD. BY	DATE
			CUSTOMER: IMPALA WAREHOUSING / TRAFIGURA	SB	04/17/2013
				JOB NUMBER	
				12-20	
				DRAWING NUMBER	REV
REV.	DESCRIPTION	DATE		E25006	0

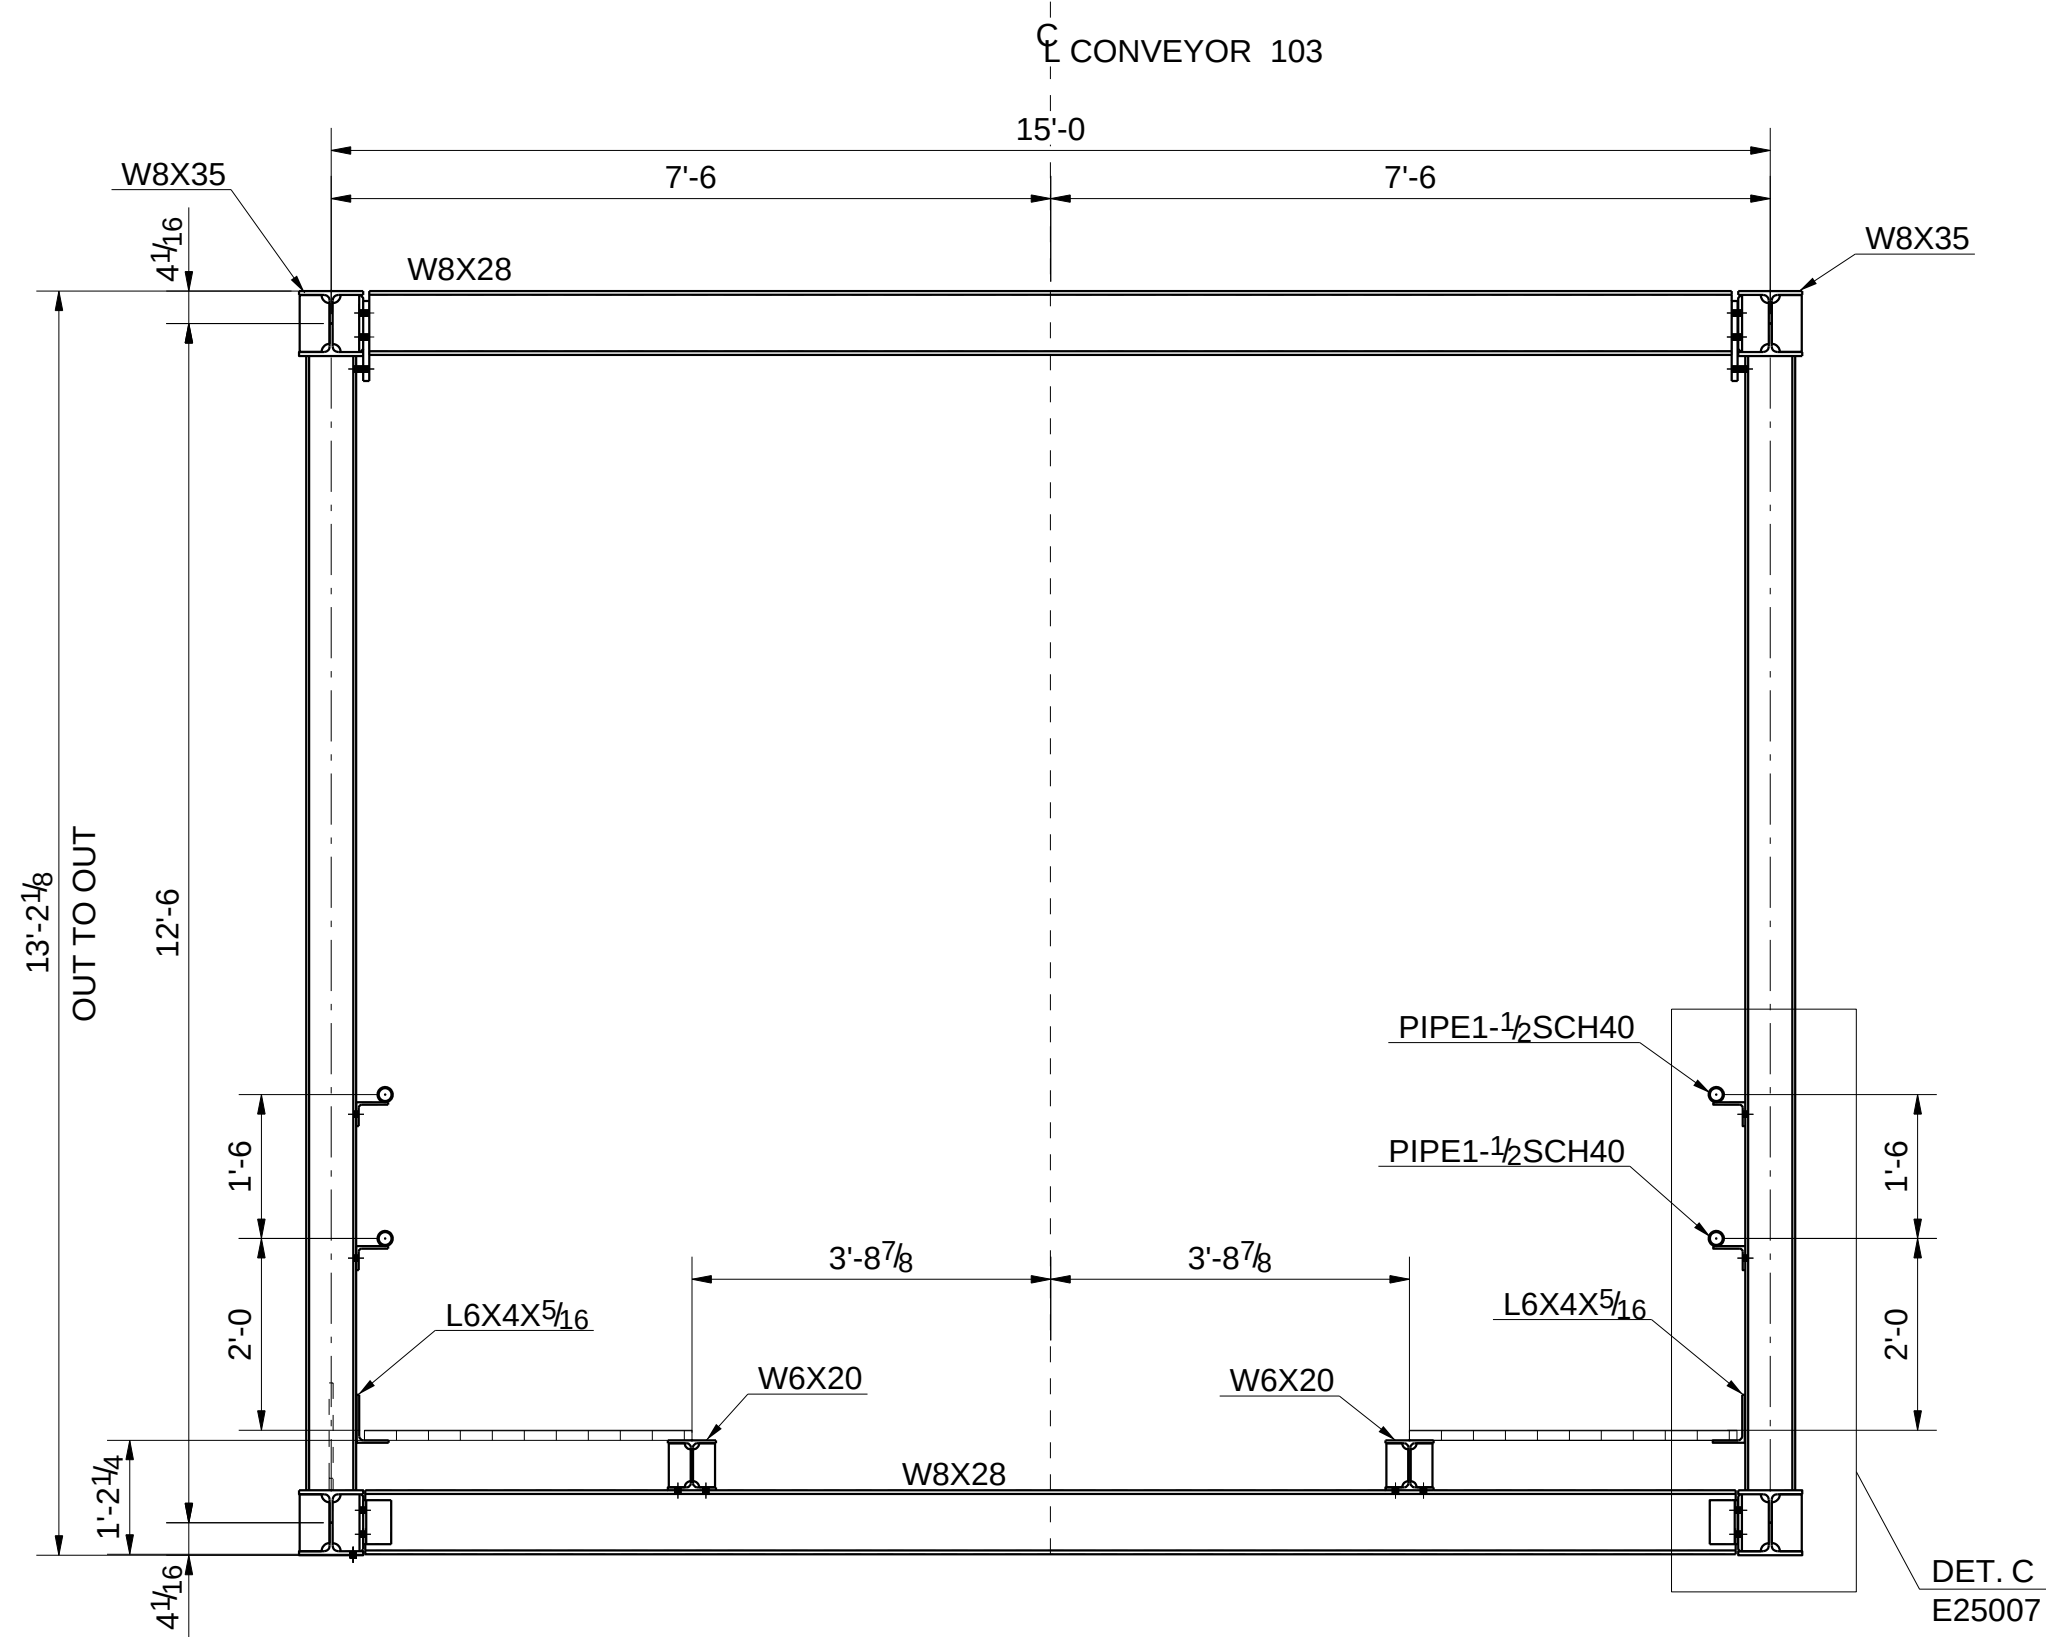


1 SECTION
E25004

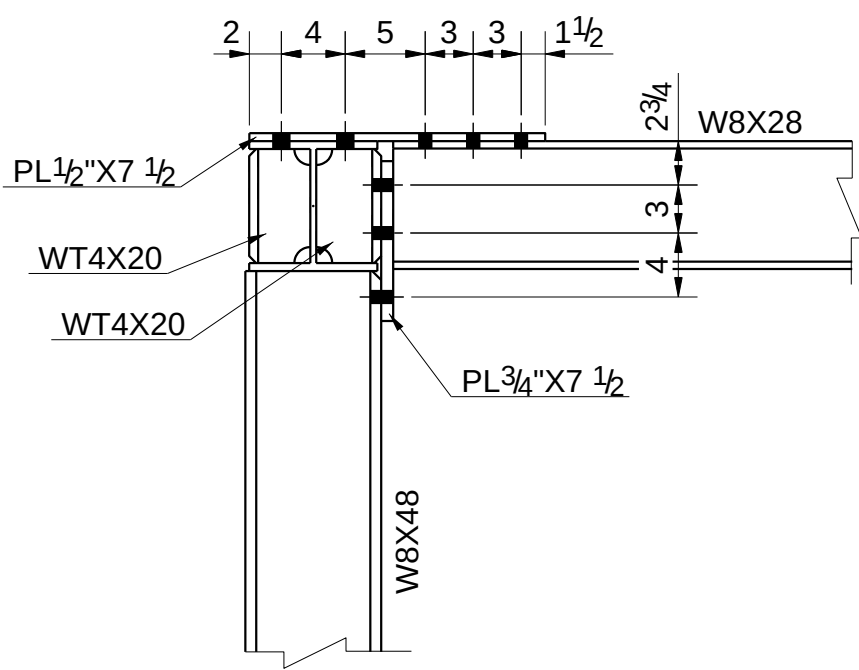


4 SECTION
E25005 (TYP@W8X48 POST)

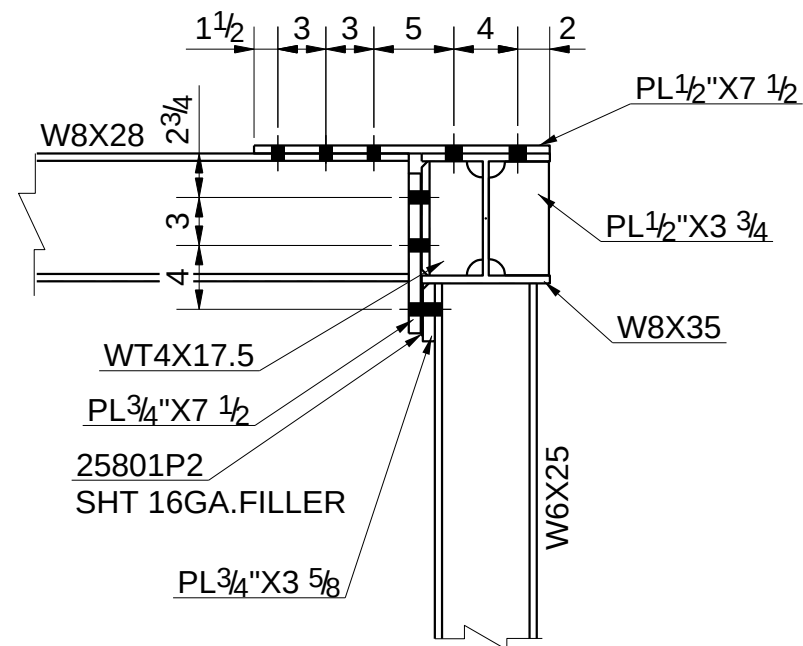


5 SECTION
E25005 (TYP@W6X25 POST)

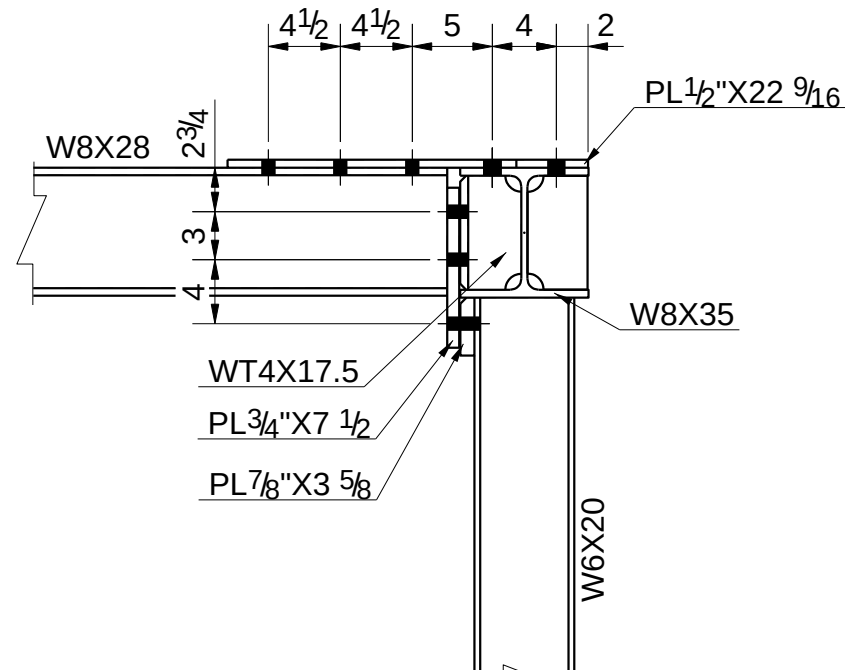


6 SECTION
E25005 (TYP@W6X20 POST)

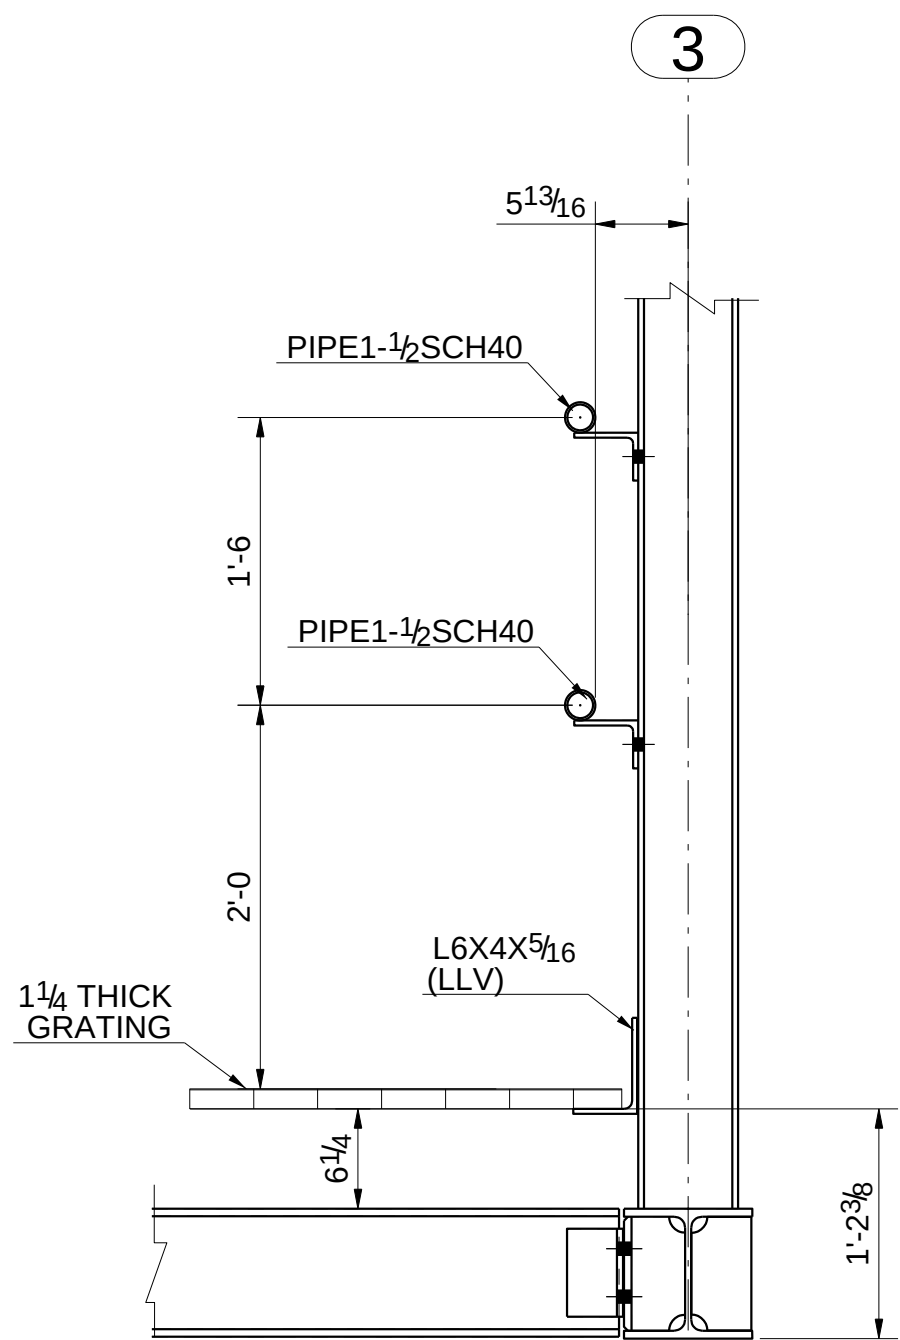


DETAIL C
E25007

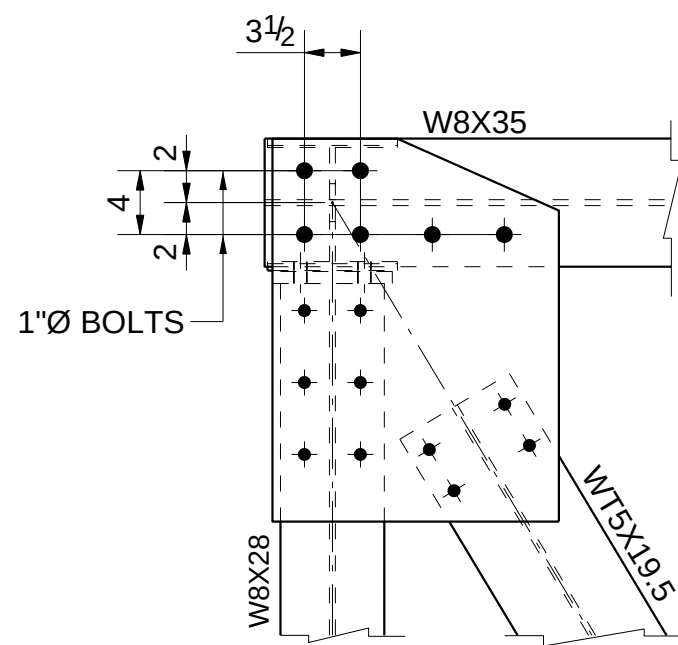


DETAIL D
E25005

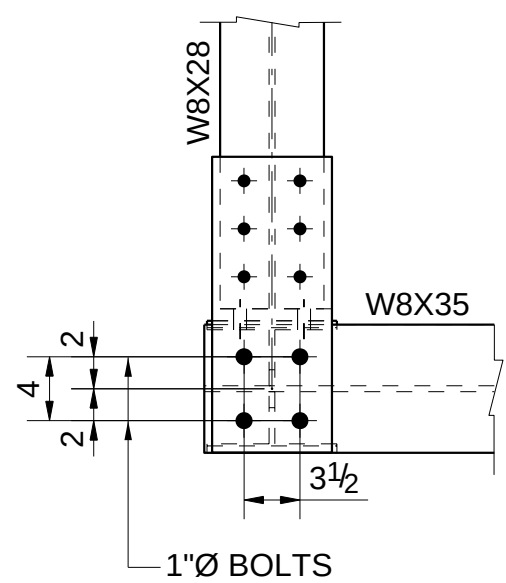


DETAIL E
E25005

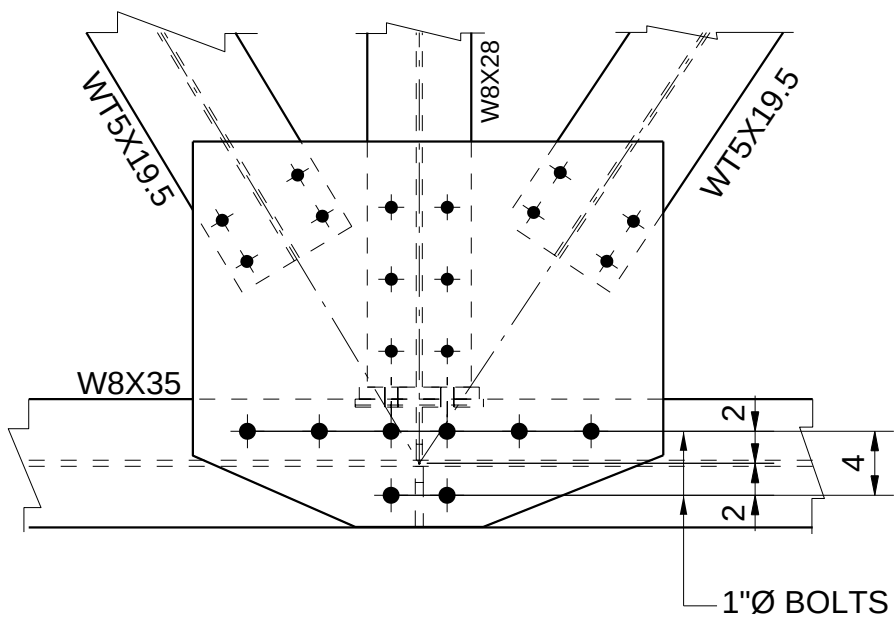

DETAIL F
E25005

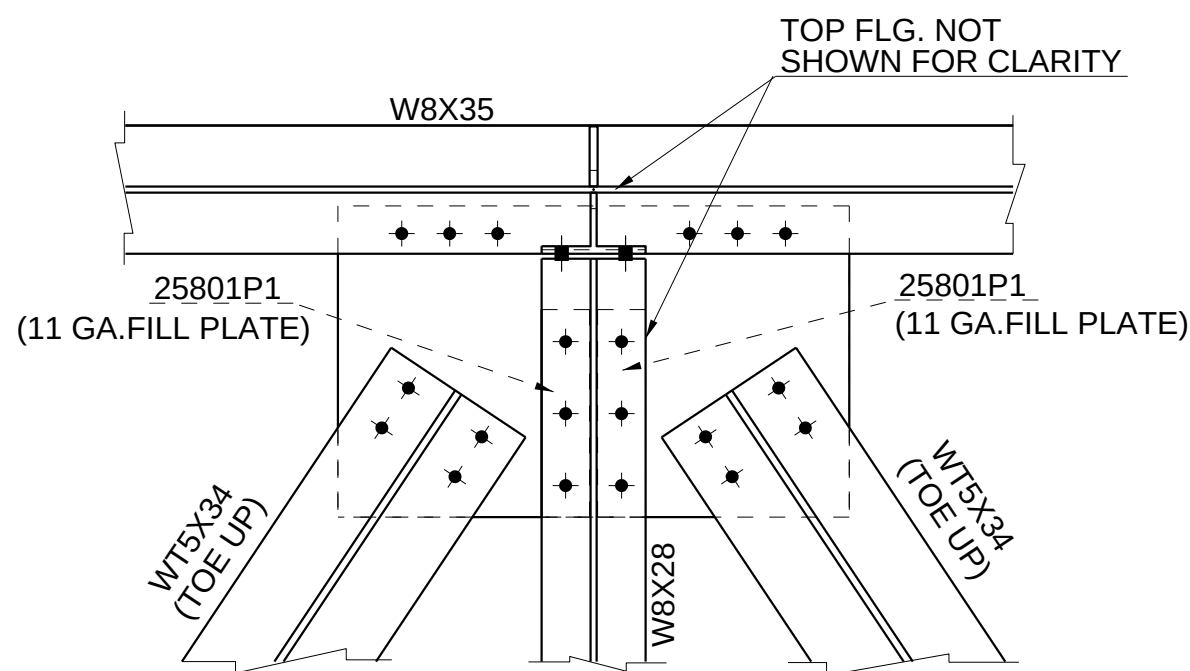

DETAIL G
E25005


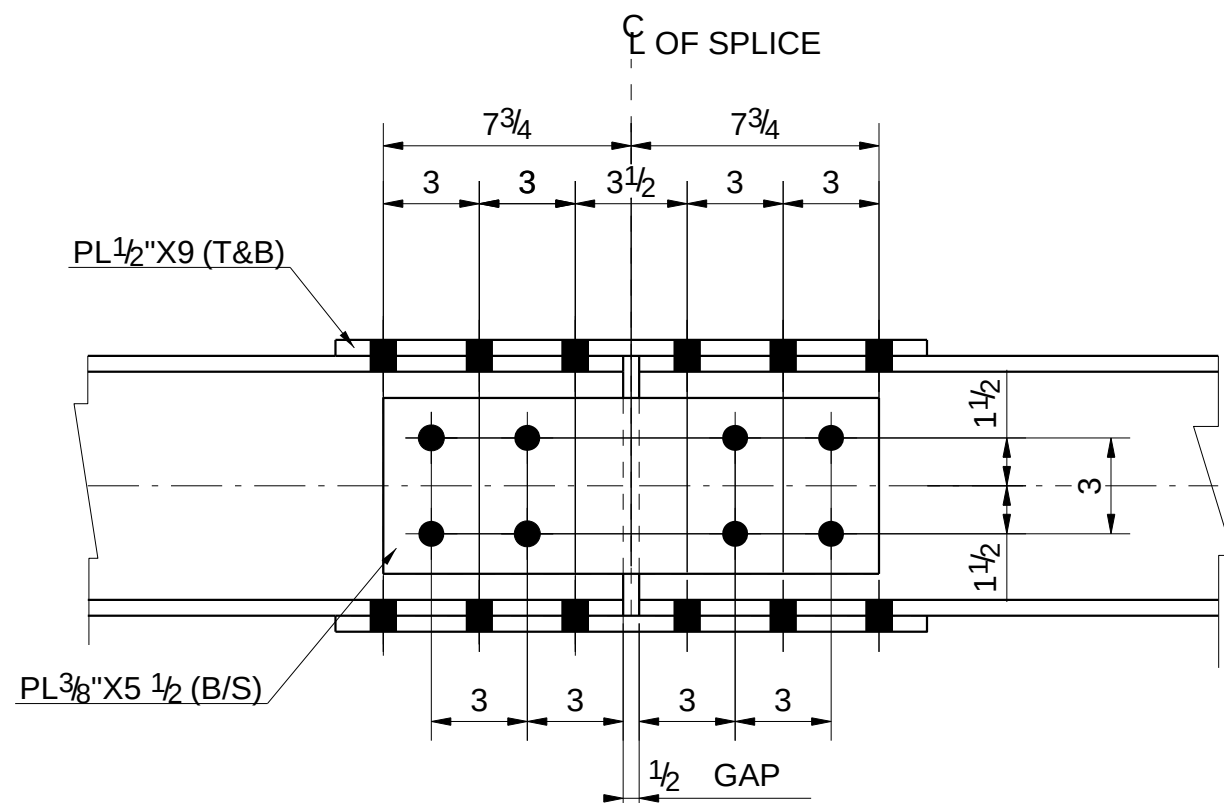


DETAIL J
SPLICE DETAIL TOP & BOTTOM CHORD

NOTE
REFER TO SHEET E25001
FOR STANDARD NOTES

M.E.I. JOB # : 12-20
FOR APPROVAL: 04/30/2013
FOR JOB/FIELD USE: 05/21/2013

			DESCRIPTION: TRUSS#4 & 5 SECTION	DRAWN BY	DATE
			REF. DWG: SC-4020	MT	02/25/2013
			JOB: BURNSIDE MARINE TERMINAL	CHKD. BY	DATE
			CUSTOMER: IMPALA WAREHOUSING / TRAFIGURA	SB	04/17/2013
				JOB NUMBER	
				12-20	
REV.	DESCRIPTION	DATE		DRAWING NUMBER	REV.
				E25007	0

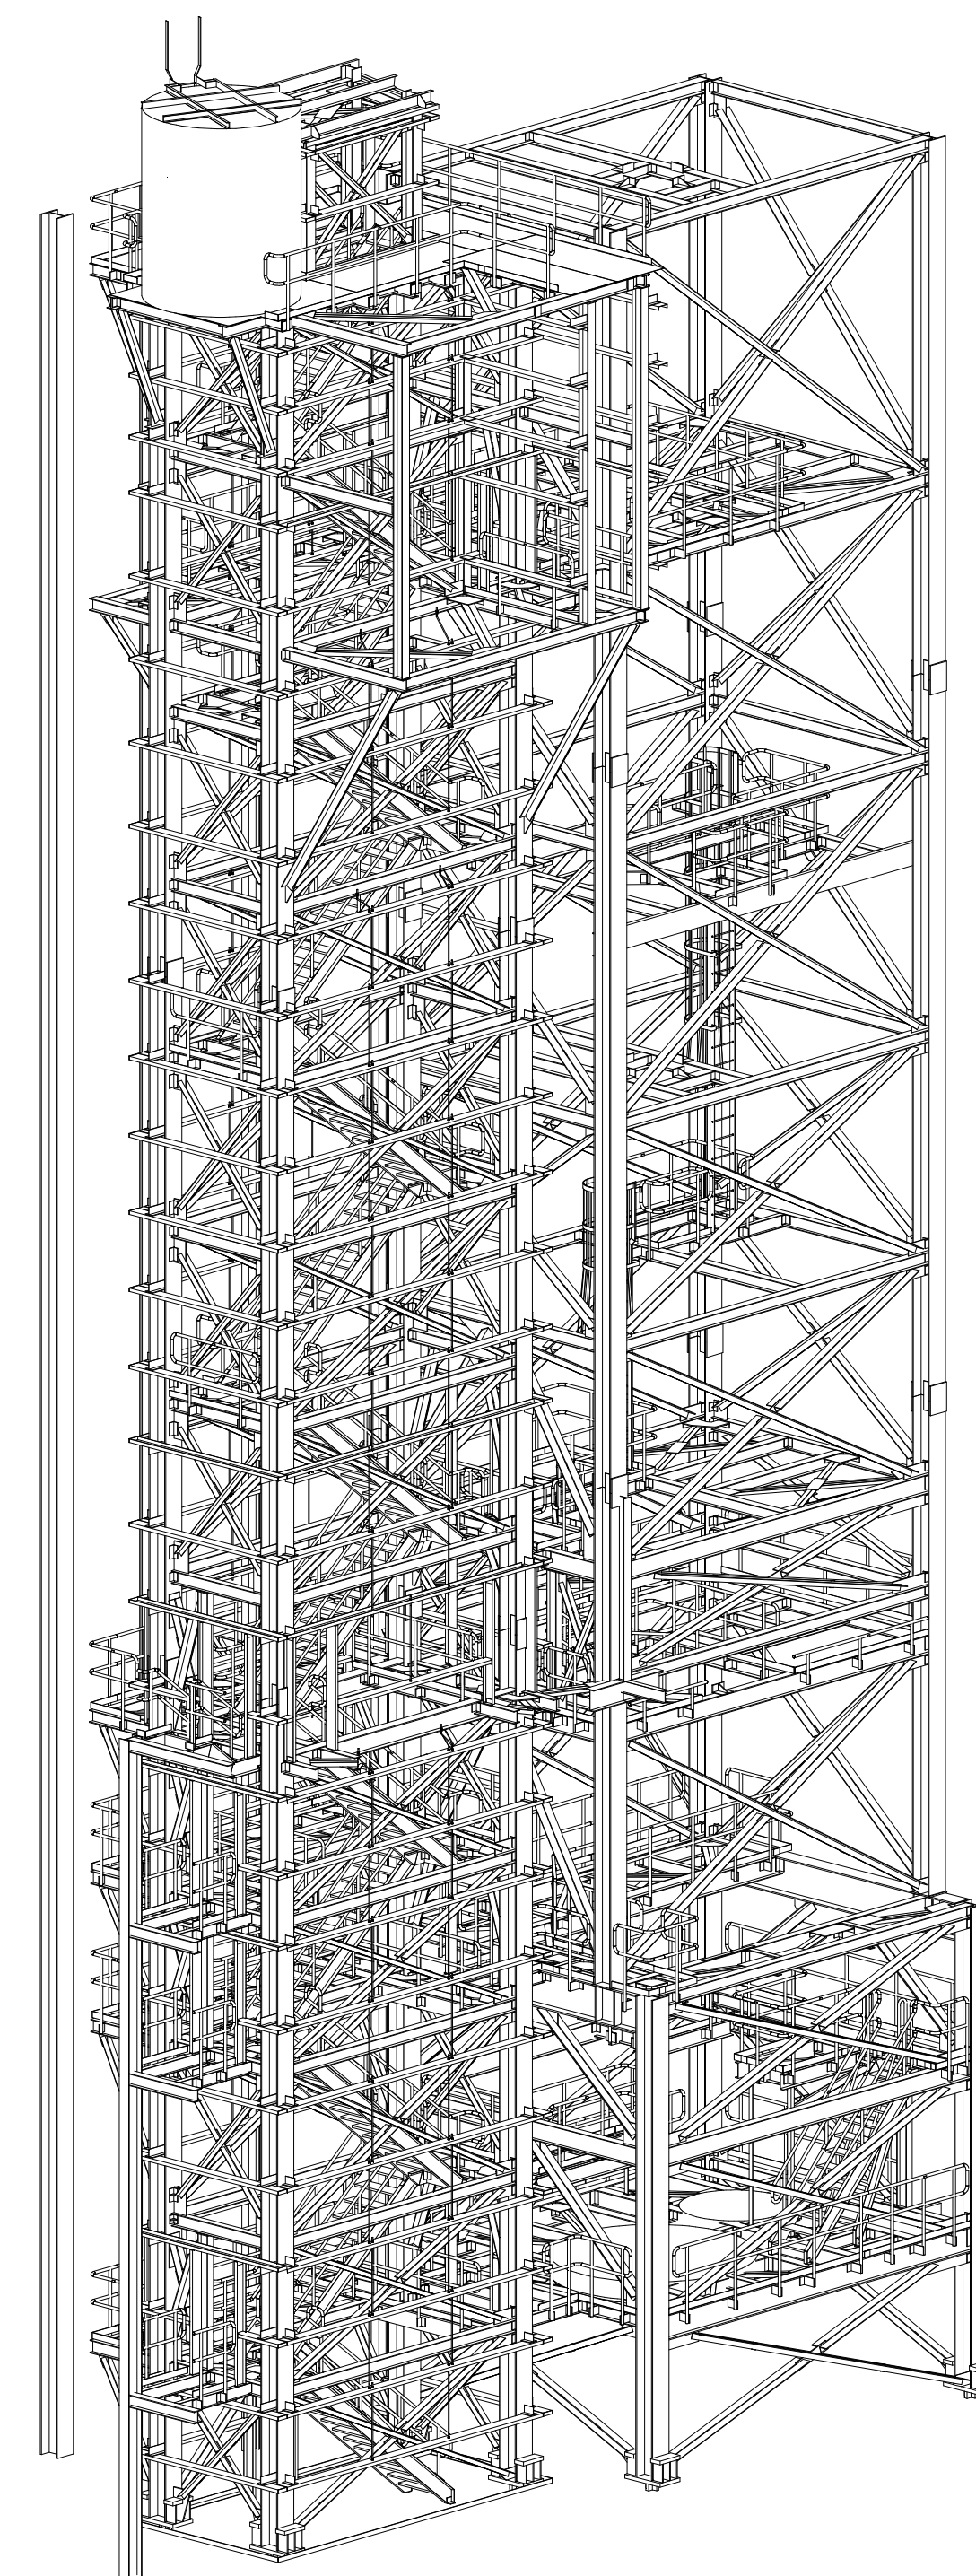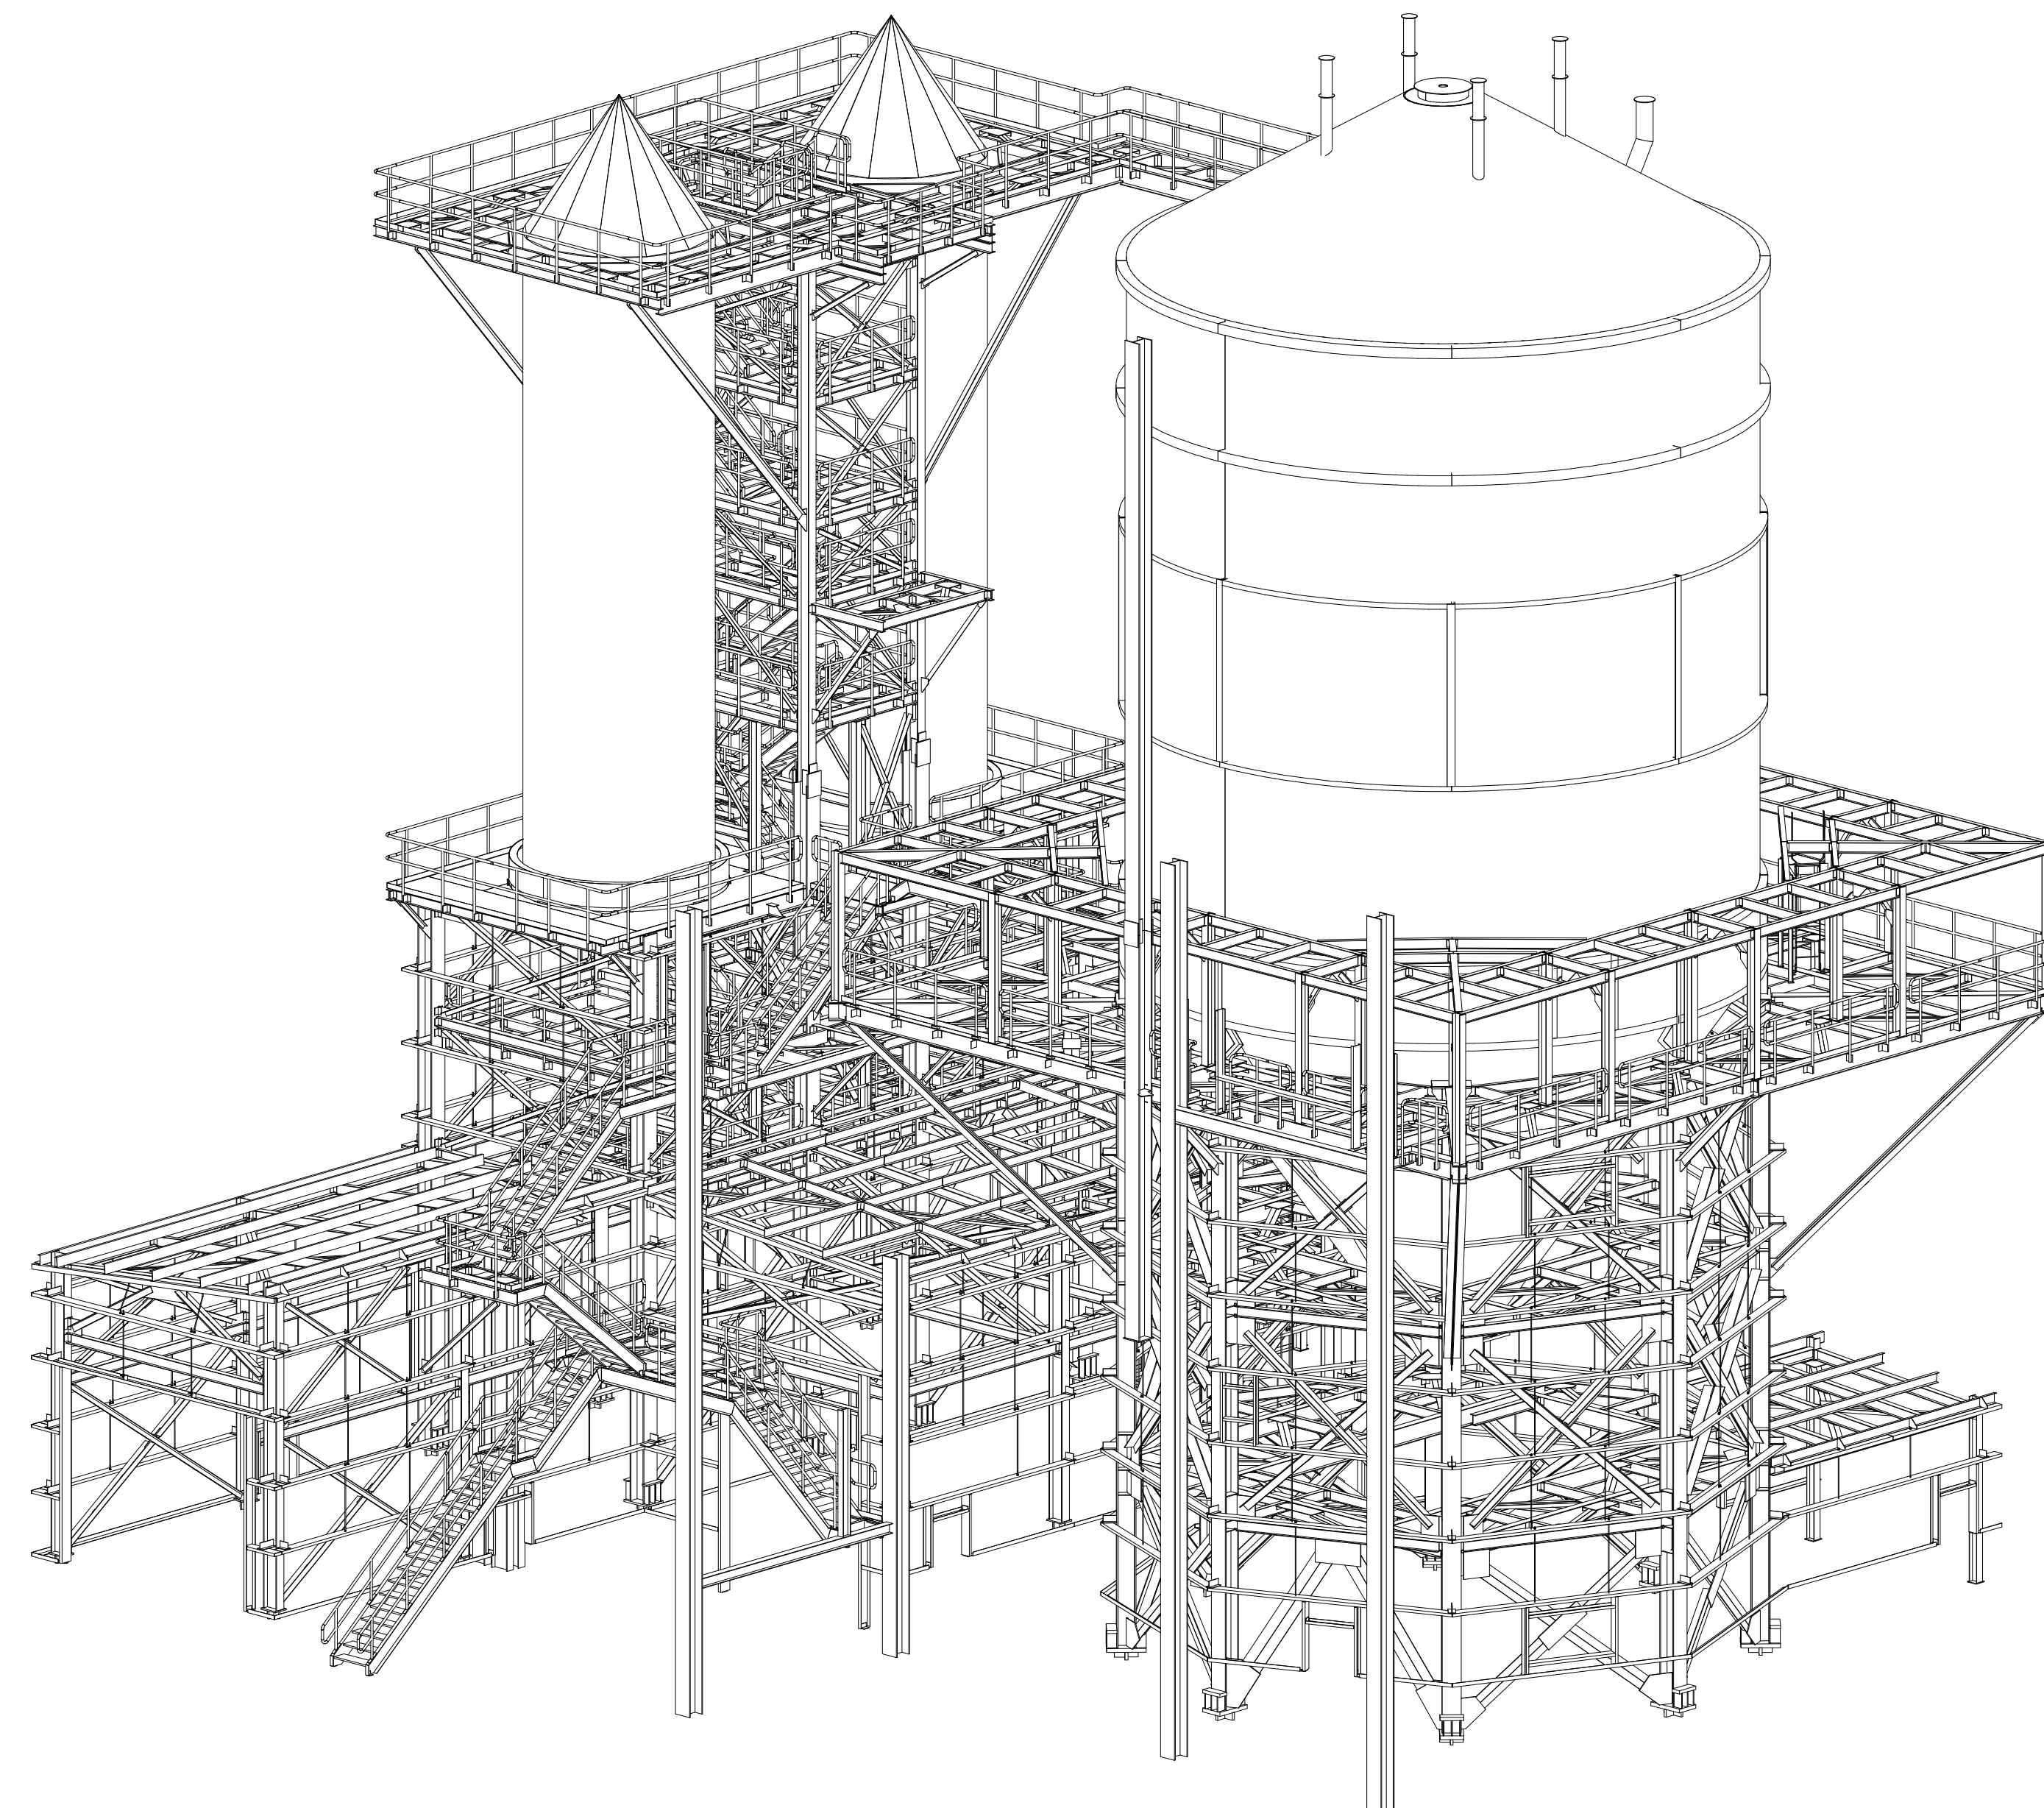

15,000 LPH ACID REGENERATION PLANT