


DETAIL - 1

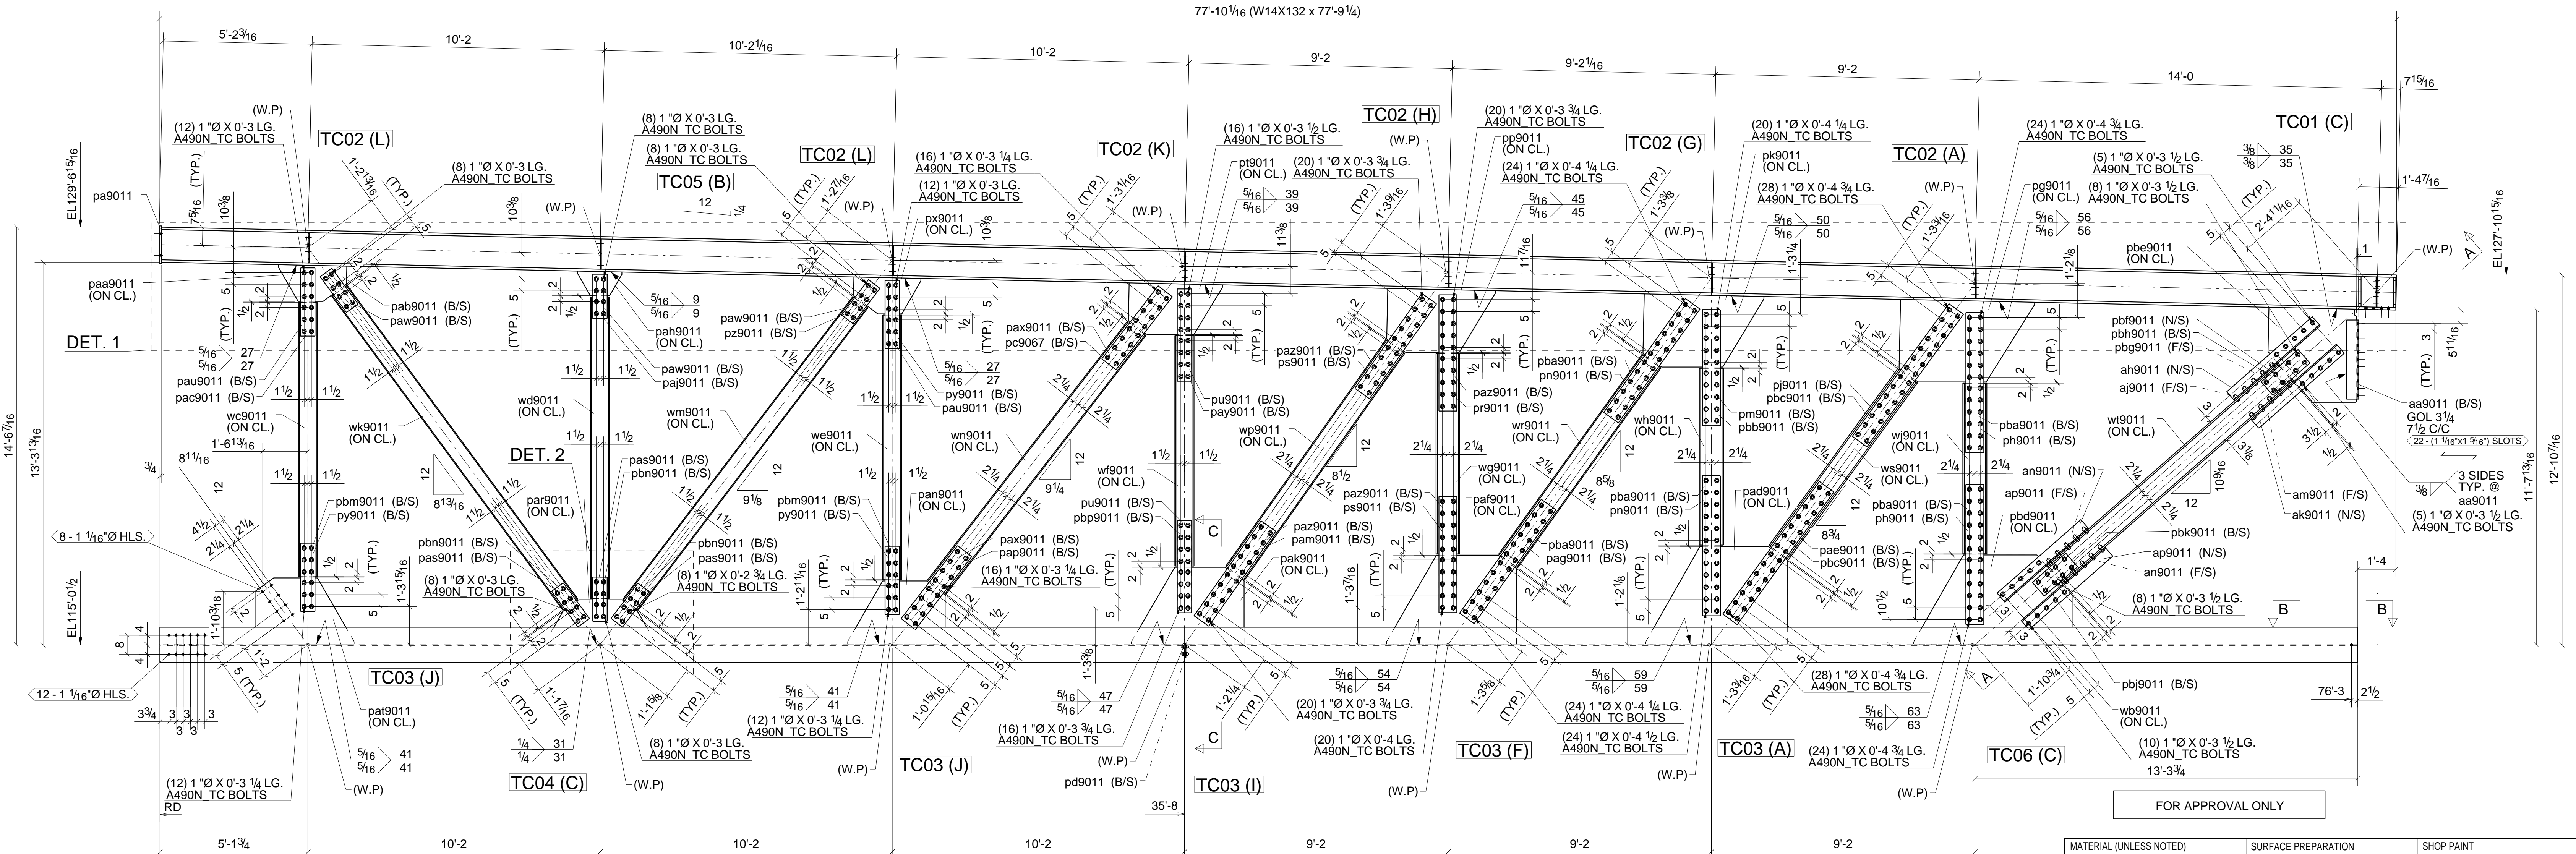

FOR APPROVAL ONLY

SHOP NOTE:
 READ THIS DRAWING IN CONJUNCTION
 WITH DRAWING NO. - 9011.
 SHOP NOTE:
 1. RD - DENOTES RUNNING DIMENSION
 TO THIS POINT.

ONE - TRUSS - 9011T1

GRID LOCATION
 RA-6-AD-2/A1

MATERIAL (UNLESS NOTED) C,L,PL = A36 W & WT SHAPES = A992		SURFACE PREPARATION SSPC-SP2 U.N.O		SHOP PAINT NO PAINT	
HOLES (U.N.) 13/16Ø		FIELD CONNECTIONS A325N		REFERENCE DRWG. / LOCATION E905	
SHOP CONNECTIONS/ELECTRODES E70XX LOW HYDR WELD 3/16 UNLESS NOTED					
NO.	DATE	DESCRIPTION			DATE
REVISION					TO SHOP
A	03/13/2018	FOR APPROVAL			
JOB LOCATION ORLANDO, FLORIDA					
DRWG. COVERS TRUSS DETAILS					
ARCH./ENG. GENSLER					
CONTRACTOR DPR CONSTRUCTION					
DETAILER		DATE 01/25/2018		JOB NO.	
CHECKER		DATE 03/13/2018		DRWG. NO. 9011A	